




备注 NOTE
*本图经施工图审查机构及消防审批部门审查合格方可用于
版权归属中盛弘宇建筑科技有限公司所有, 未经书面许可, 不
自使用、更改和复制等其他用途。
This drawing can only be used for construction after
examined to be qualified and approved by Drawing App
Unit & Fire Control Committee. The copyright belongs
ongsheng hongyu construction technology co., ltd. Wi
written permission, it is prohibited to use, change or
the drawing for other purposes.

说明 EXPLANATION

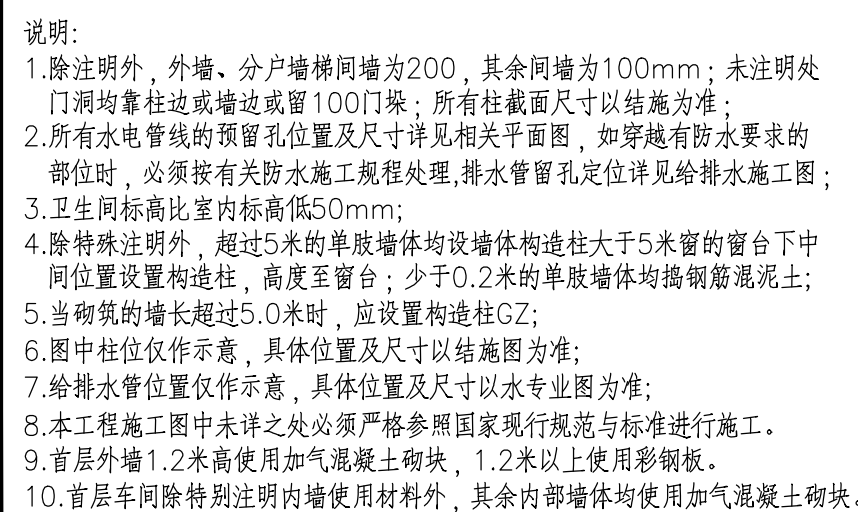

建筑基底面积:23113.23m²
本层建筑面积:23159.24m²
本层计容面积:44115.20m²
总建筑面积:25110.86m²
总计容面积:46066.82m²

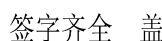

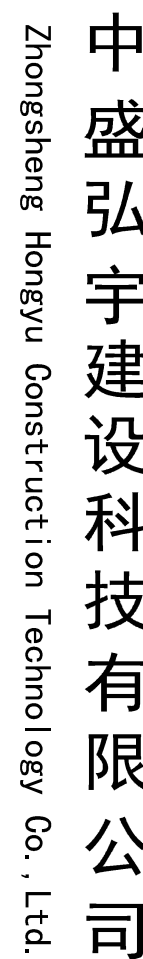


备注 NOTE

*本图经施工图审查机构及消防审批部门审查合格方可用于版权归中国中冶建筑技术集团(北京)有限公司所有,未经书面许可,不得擅自使用、更改和复制等其他用途。


This drawing can only be used for construction after examined to be qualified and approved by Drawing Approval Unit & Fire Control Committee. The copyright belongs to China Zhong冶 construction technology group, LTD. Without written permission, it's prohibited to use, change or

合作设计单位 CO-OPERATED WITH

说明 EXPLANATION

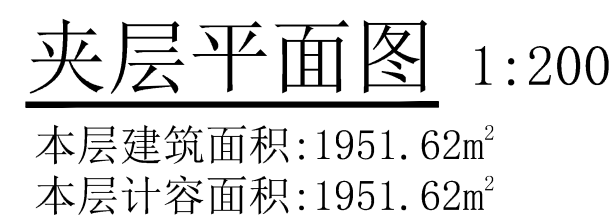


答字齐全 並

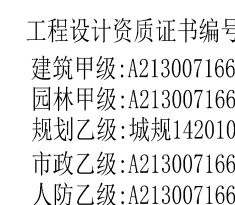

备注 NOTE
*本图经施工图审查机构及消防审批部门审查合格方可用于
版权属中盛弘宇建筑科技有限公司所有, 未经许可, 不得
自使用、更改和复制等其他用途。
This drawing can only be used for construction after
examined to be qualified and approved by Drawing Appraisal
Unit & Fire Control Committee. The copyright belongs
Gongsheng Hongyu construction technology co., Ltd. With
written permission, it's prohibited to use, change or
the drawing for other purposes.


合作设计单位 CO-OPERATED WITH

说明 EXPLANATION

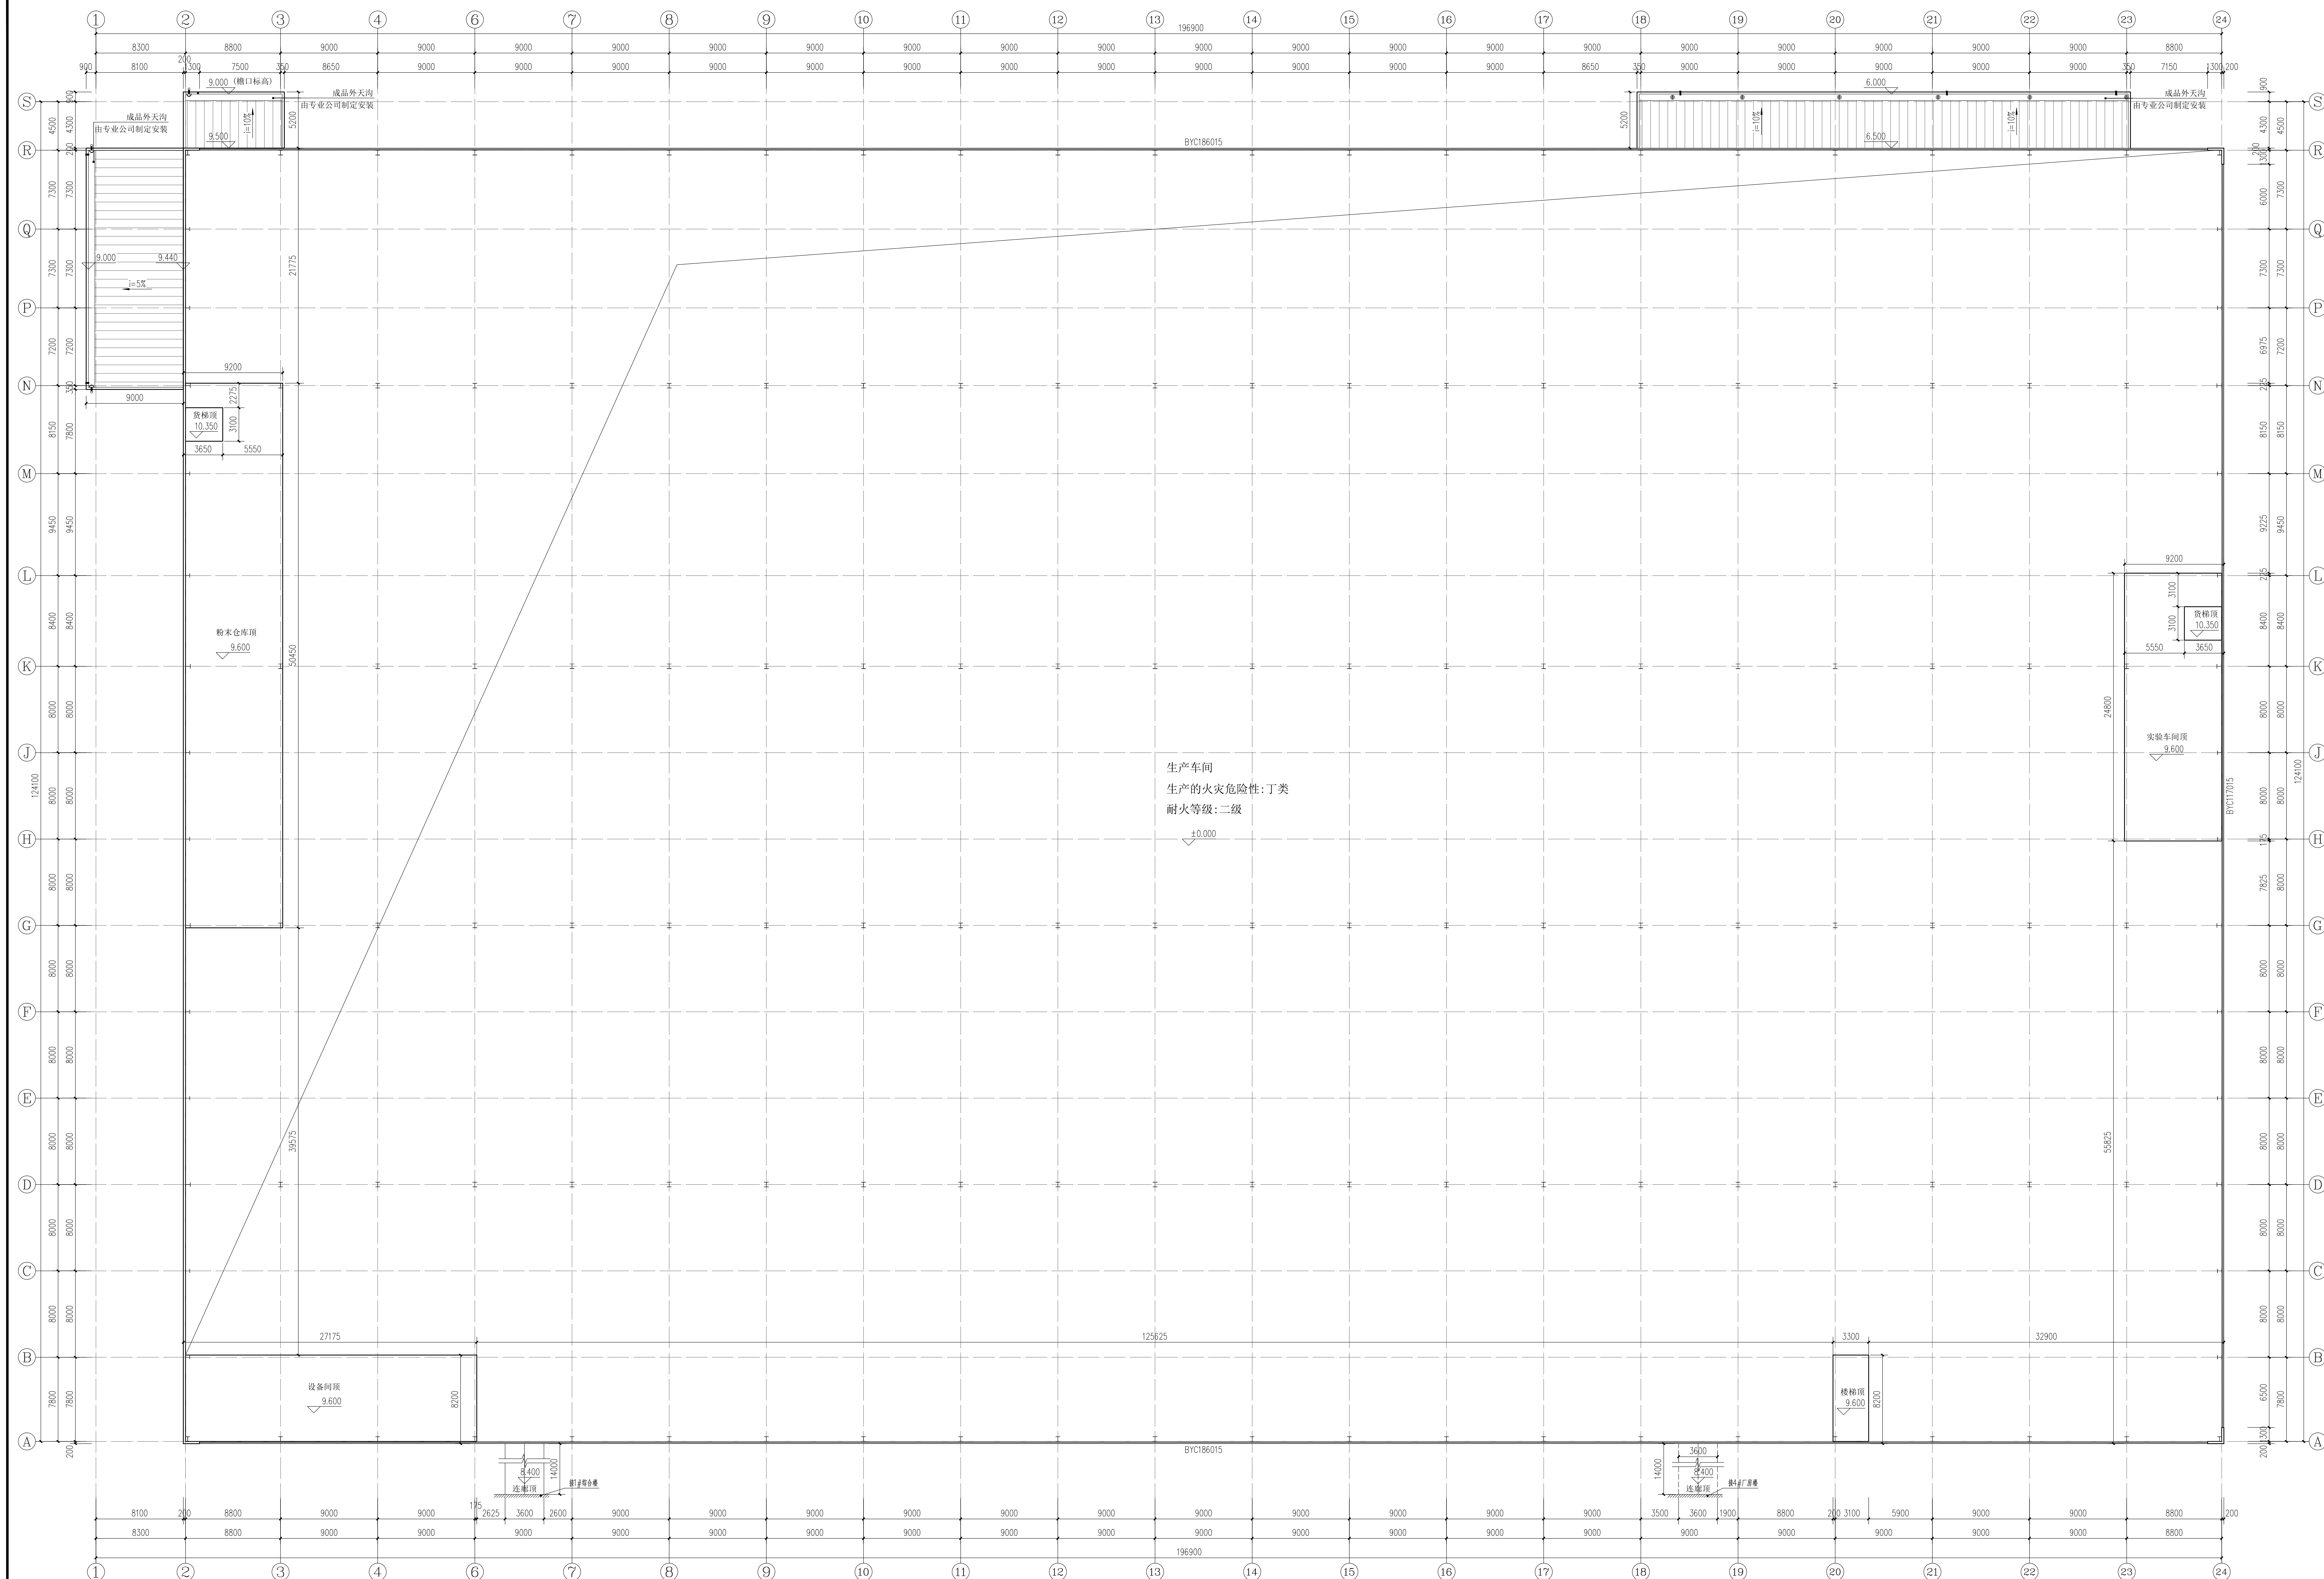

10. 200m平面图 1:200


甲方	黄德荣	章伟杰
乙方	黄文俊	章刘彬
项目负责人	杨静	杨毅
技术负责人	杨静	杨毅
项目经理	王世强	王世强
设计	徐敏	徐敏
建设单位 CONSTRUCTION 清远市特思达信息科技有限公司		
工程名称 PROJECT 清远市特思达信息科技有限公司汽车年审系统80万平方米、 清远特思达广场7万平方米，建筑面积25万方米建设项目。		
项目编号 SUB PROJECT 2#厂房		
图纸名称 DRAWING TITLE 10.200cm平面/图面		
工程编号 JHJ-SJ-20241003		
阶段 阶段	建造图	专业 MECHANICAL
比例 比例	1:200	建筑
日期 日期	2025.10	版本号 A-03

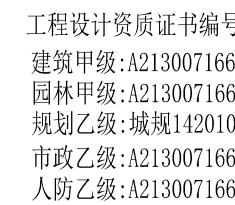

备注 NOTE
*本图经施工图审查机构及消防审查部门审查合格方可用于施工。
版权归中国中冶建设科技有限公司所有，未书面许可，不得
自由使用、更改和复制等类似用途。
This drawing can only be used for construction after being
examined to be qualified and approved by Drawing Appraisal
Institute & Fire Control Committee. The copyright belongs to
congsheng hongru construction technology co., ltd. Without
written permission, it's prohibited to use, change or copy
the drawing for other purposes.

合作设计单位 CO-OPERATED WITH

说明 EDPLAN

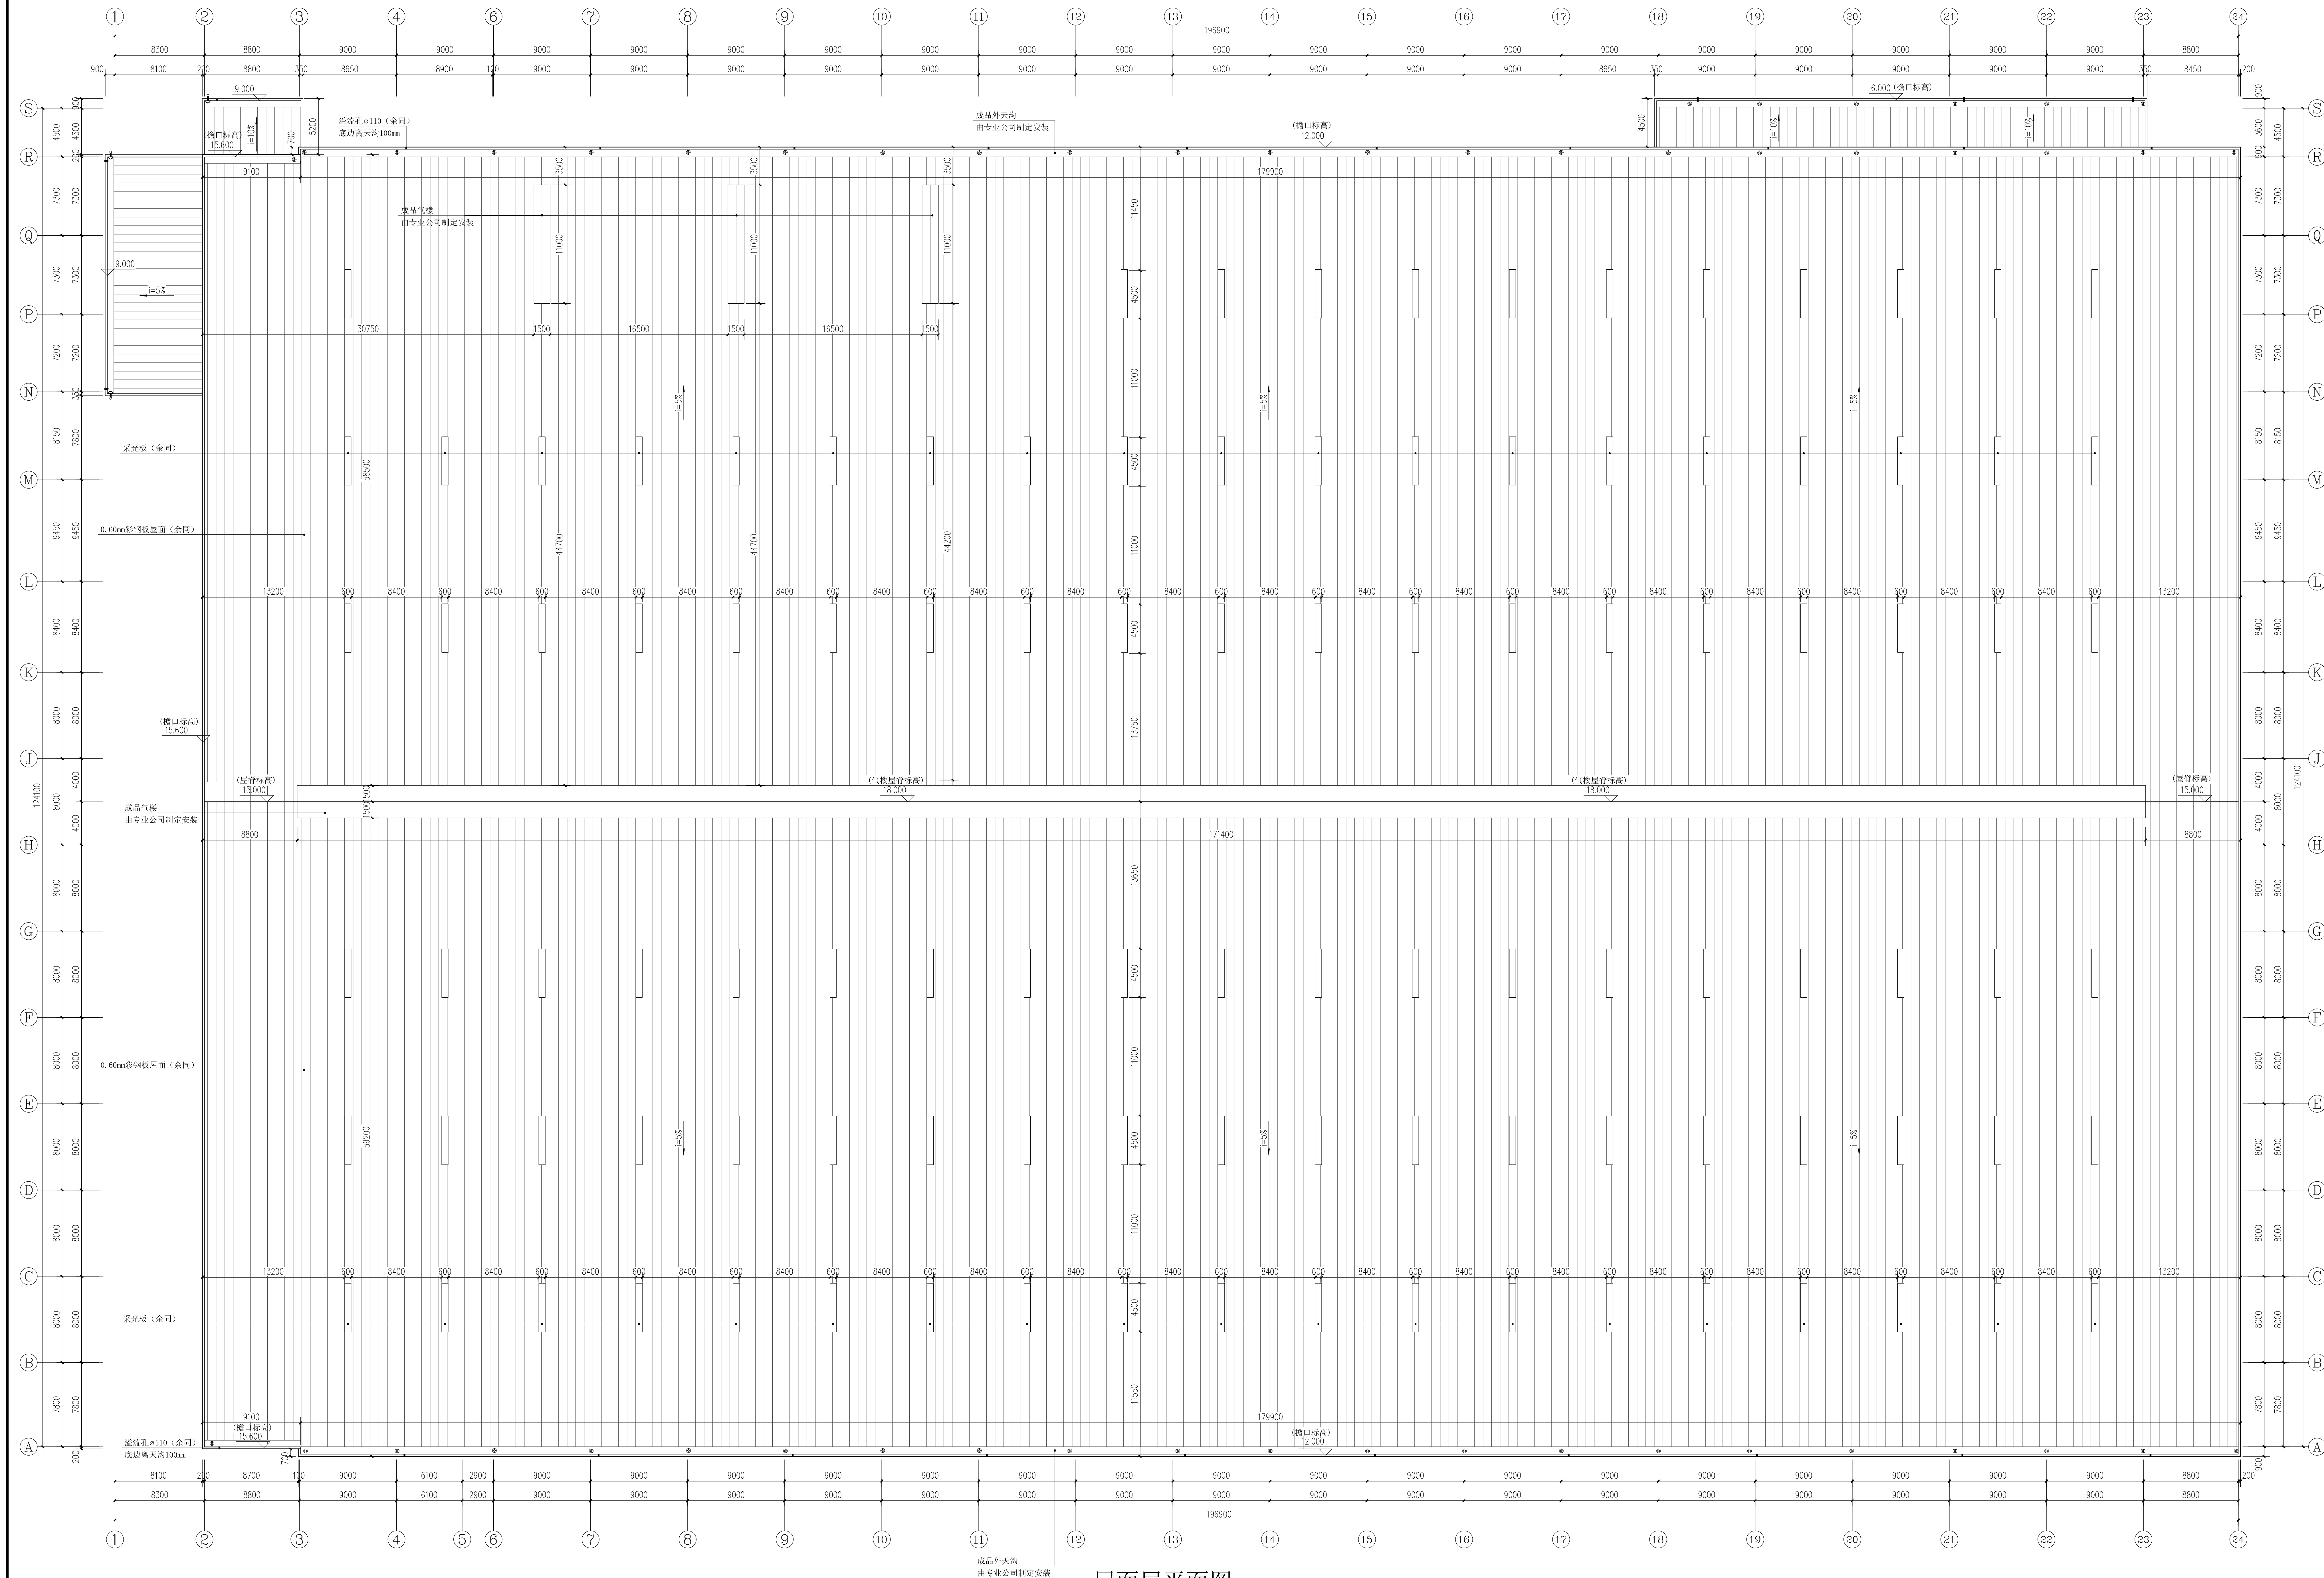

屋面层平面图 1:200

审 定 APPROVED BY	黄德荣	黄德荣
审 核 REVIEWED BY	黄文俊	黄文俊
项目负责人 PROJECT CHIEF	杨静	杨静
专业负责人 DIVISION CHIEF	杨静	杨静
校 对 CHECKED BY	王世强	王世强
设 计 DESIGNED BY	徐敏	徐敏

清远市特思达建材科技有限公司


工程名称 PROJECT
清远市特思达建材科技有限公司年产铝单板80万平方

项目名称	SUB PROJECT
------	-------------

圖紙名稱 DRAWING TITLE

屋面层平面图

阶段 STAGE	报建图	专业 DISCIPLINE	建筑
比例 SCALE	1:200	图号 FIG. NO.	BJ-0
日期	2025.10	版本号 VERSION	A

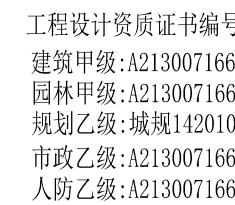





中盛弘宇建设科技有限公司
Zhongsheng Hongyu Construction Technology Co., Ltd.

备注 NOTE

*本图经施工图审查机构及消防审批部门审查合格方可用于施工。
版权归中国建筑设计研究院有限公司所有, 未经书面许可, 不得擅自使用、更改和复制等其他用途。
This drawing can only be used for construction after being examined to be qualified and approved by Drawing Approval Unit & Fire Control Committee. The copyright belongs to zhongguo honggu construction technology co., ltd. Without written permission, it is prohibited to use, change or copy.

合作设计单位 CO-OPERATED WITH


说明 EXPLANATION

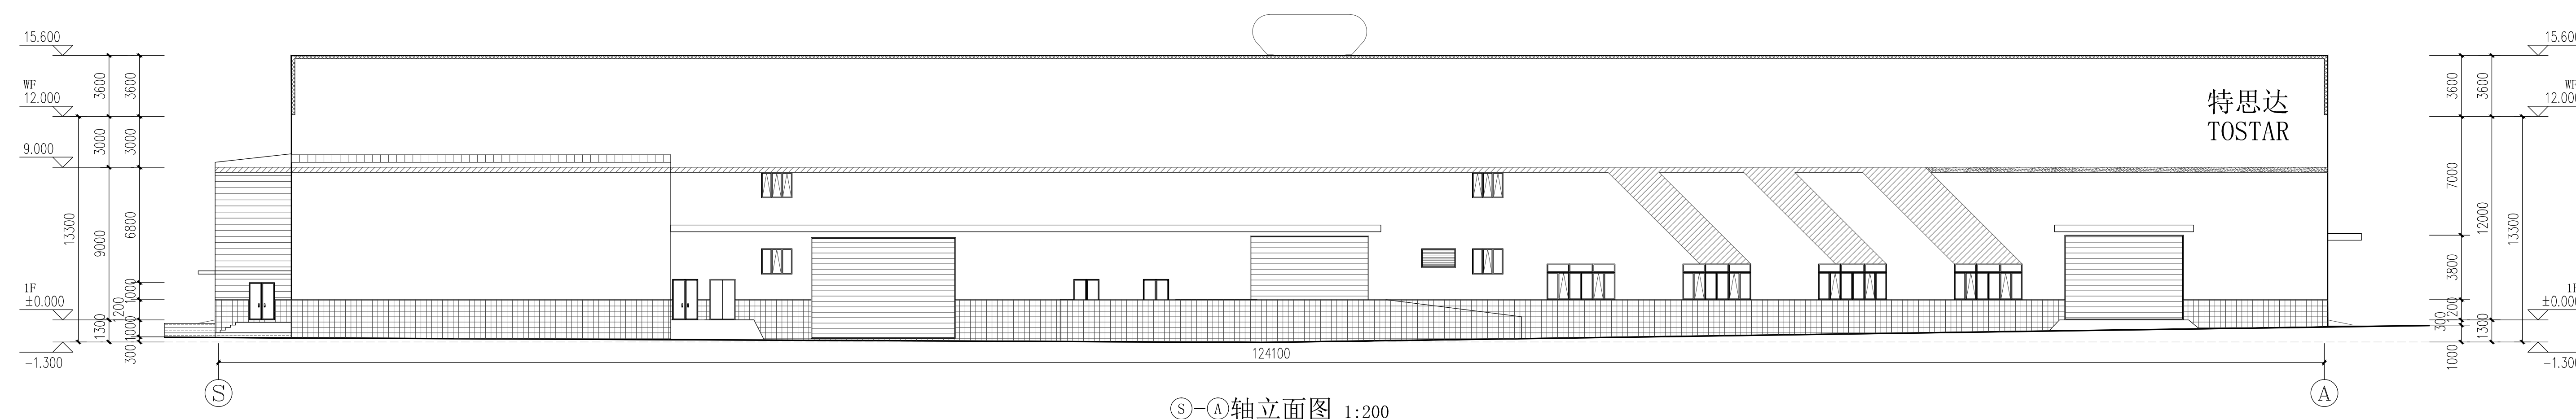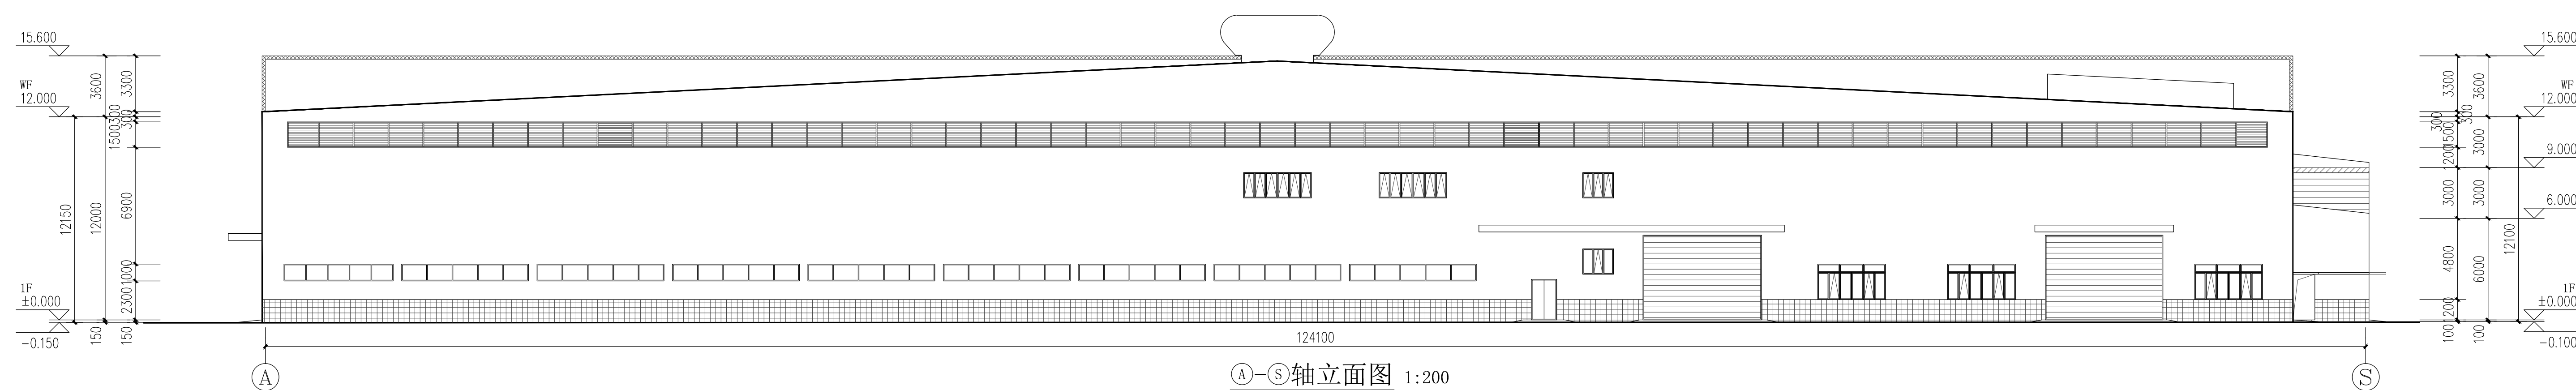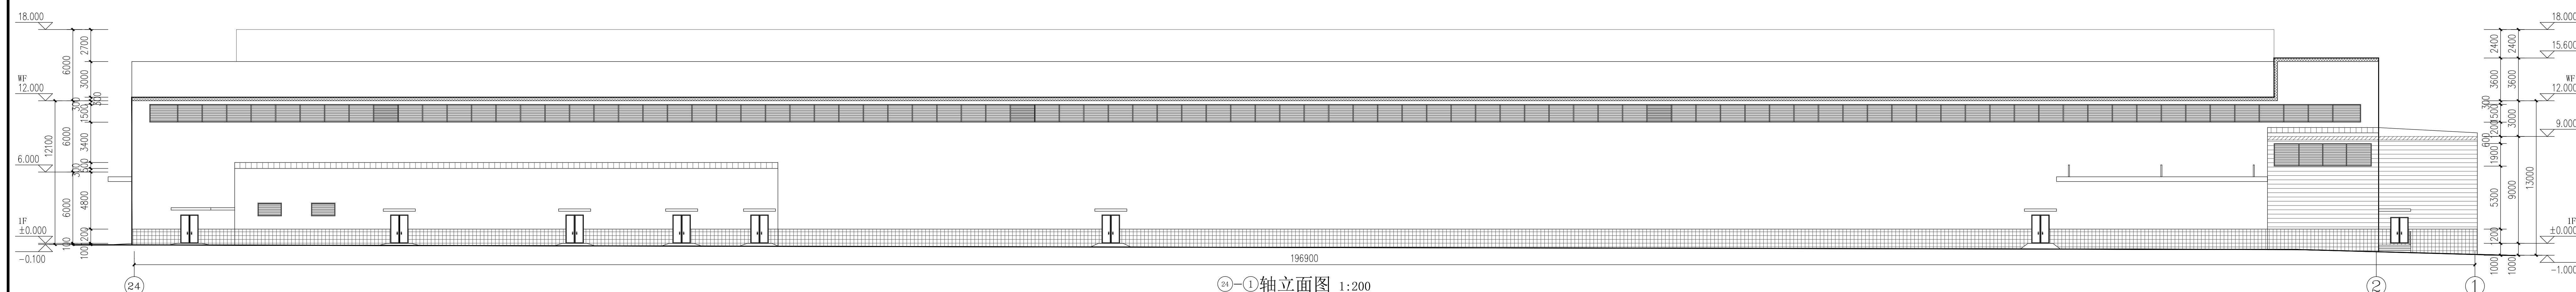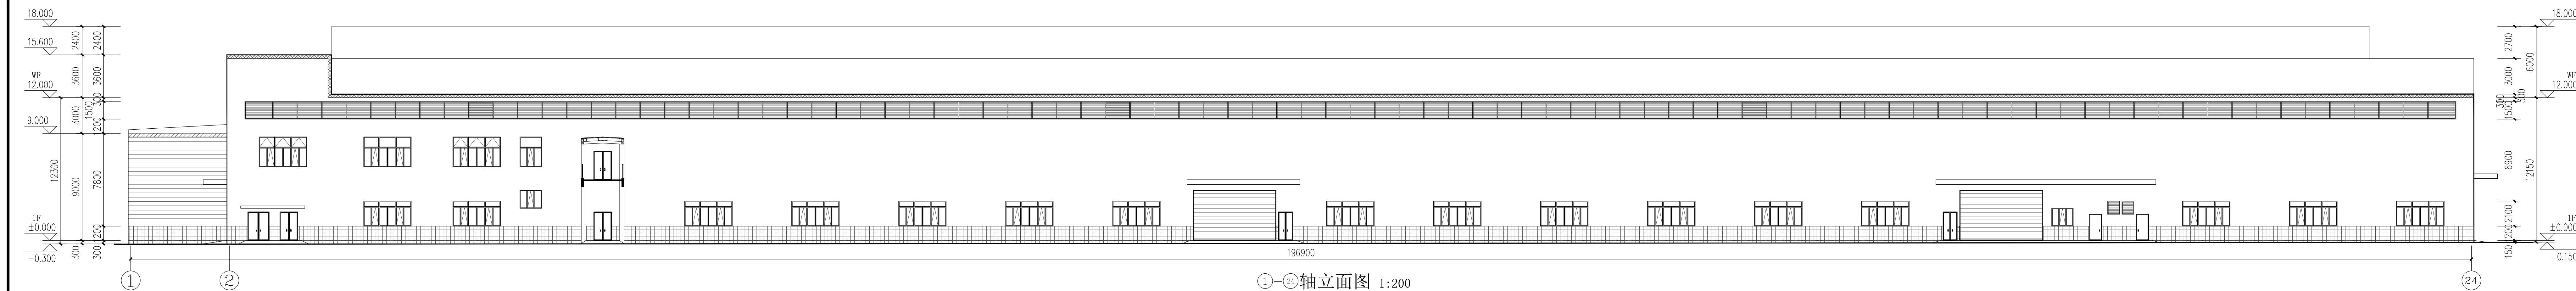

- | | |
|--|-------|
| | 白色彩钢板 |
| | 青色彩钢板 |
| | 橘色彩钢板 |
| | 青色面砖 |
| | 橘色面砖 |
| | 白色面砖 |
| | 深灰色面砖 |

审 定	黄德荣	设计	
审 核	黄文发	审核	
项目负责人 PROJECT CHIEF	杨静	校核	
项目负责人 SUPERVISOR	杨静	杨静	
校 对	王世强	王世强	
设 计	徐敏	徐敏	
建设单位	CENTECH		
清远市特思达建材科技有限公司			
项目名称	PROJECT		
27# / 房楼			
图例名称	FIGURE TITLE		
○ ○ ○ 轴立立面图	○ ○ ○ 轴立立面图		
○ ○ ○ 轴立立面图	○ ○ ○ 轴立立面图		
工程编号	FYSJ2024003		
阶段	预建图	专业	建筑
比例	1:200	DISCIPLINE	B-J-05
日期	2025.10	版本号	

答字齐全 並

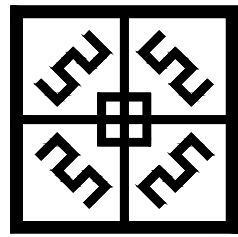

中盛弘宇建设科技有限公司
Zhongsheng Hongyu Construction Technology Co., Ltd.


工程设计资质证书编号
建筑甲级: A213007166
园林甲级: A213007166
规划乙级: 城规142010
市政乙级: A213007166
人防乙级: A213007166

备注 NOTE


*本图经施工图审查机构及消防审批部门审查合格方可用于施工, 版权归属中盛弘宇建设科技有限公司所有, 未经书面许可, 不得擅自使用、更改和复制等其他用途。
This drawing can only be used for construction after being examined to be qualified and approved by Drawing Approval Unit & Fire Control Committee. The copyright belongs to zhongsheng hongyu construction technology co., ltd. Without written permission, it is prohibited to use, change or copy the drawing for other purposes.

合作设计单位 CO-OPERATED WITH


说明 EXPLAIN

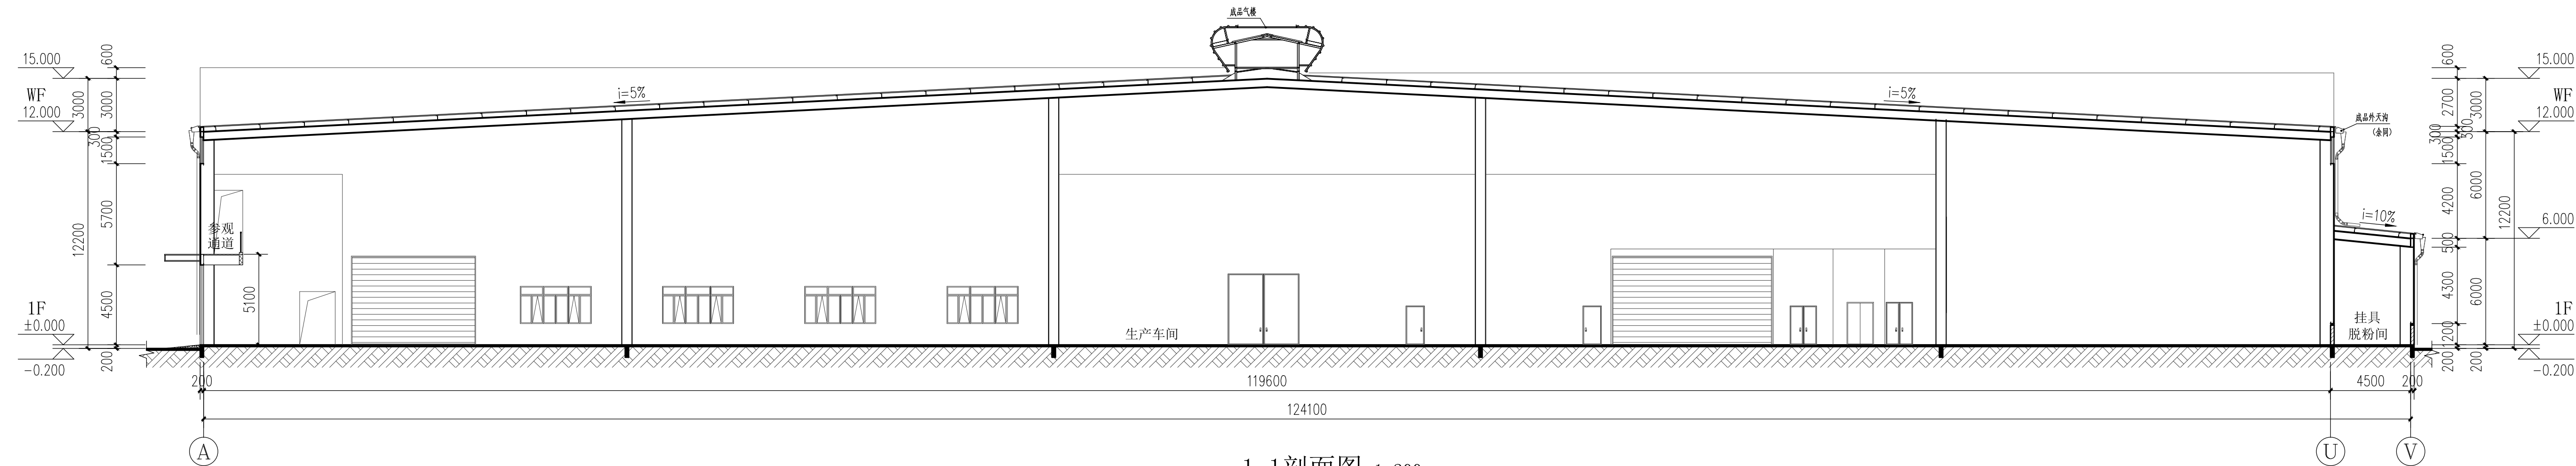

1-1剖面图 1:200

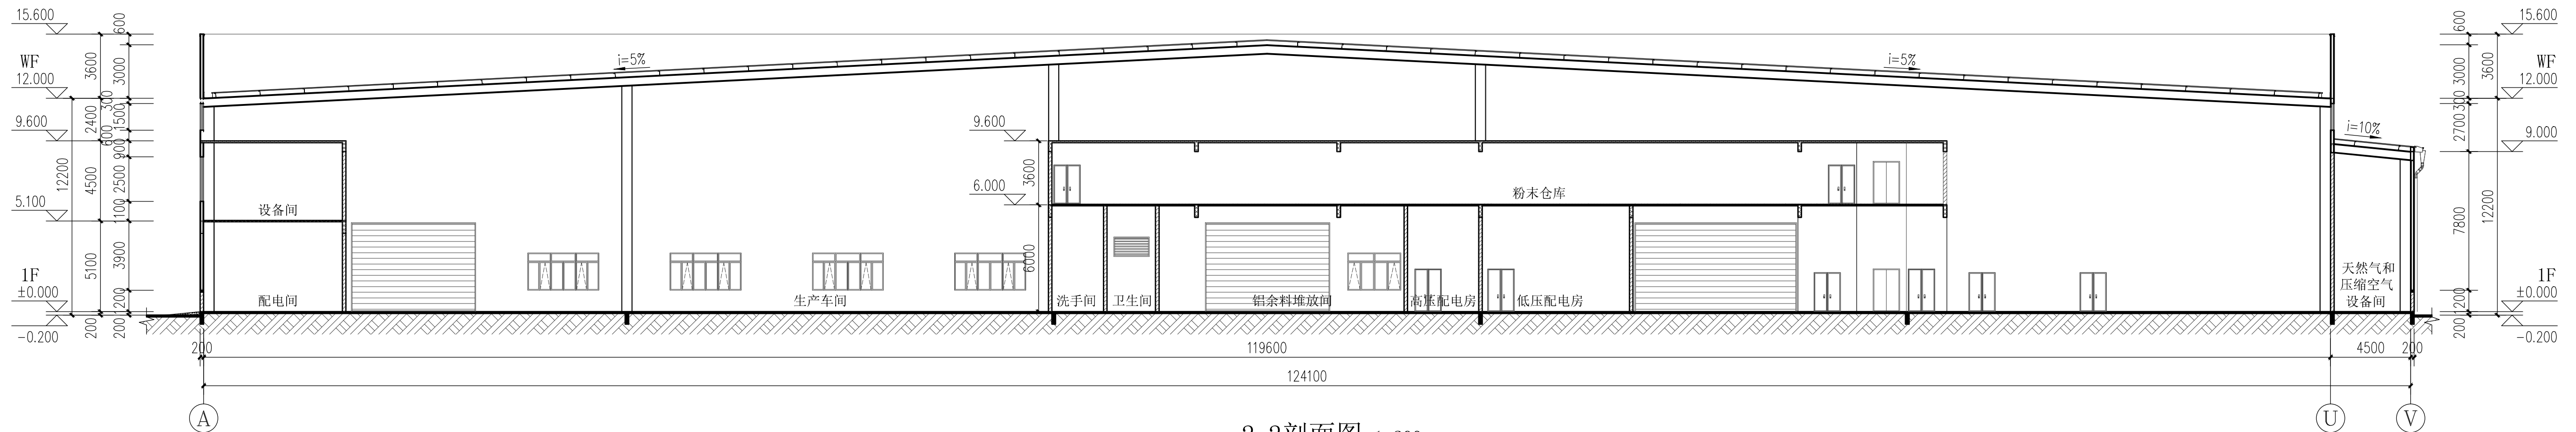

2-2剖面图 1:200

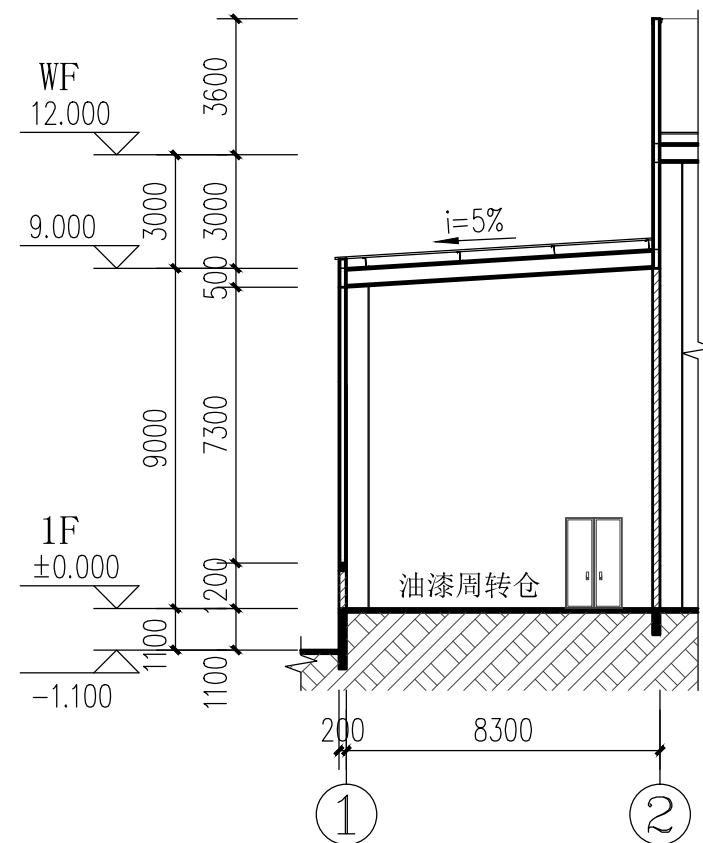

3-3剖面图 1:200

审 定 APPROVED BY	黄德荣	黄德荣
审 核 VERIFIED BY	黄文俊	黄文俊
项目负责人 PROJECT CHIEF	杨静	杨静
专业负责人 DIVISION CHIEF	杨静	杨静
校 对 CHECKED BY	王世强	王世强
设 计 DESIGNED BY	徐敬	徐敬

建设单位 CONSTRUCTION

清远市特思达建材科技有限公司

工程名称 PROJECT

清远市特思达建材科技有限公司年产铝单板80万平方米、铝蜂窝板17万平方米、搪瓷钢板25万平方米建设项目

项目名称 SUB PROJECT

2#厂房楼

图纸名称 DRAWING TITLE

1-1剖面图 2-2剖面图
3-3剖面图

工程编号 JOB NO.

HYSJ2024003

阶段 STAGE	报建图	专业 DISCIPLINE	建 筑
比例 SCALE	1:100	图号 IMG NO.	BJ-06
日期 DATE	2025.10	版本号 VERSION	A

签字齐全 盖章有效