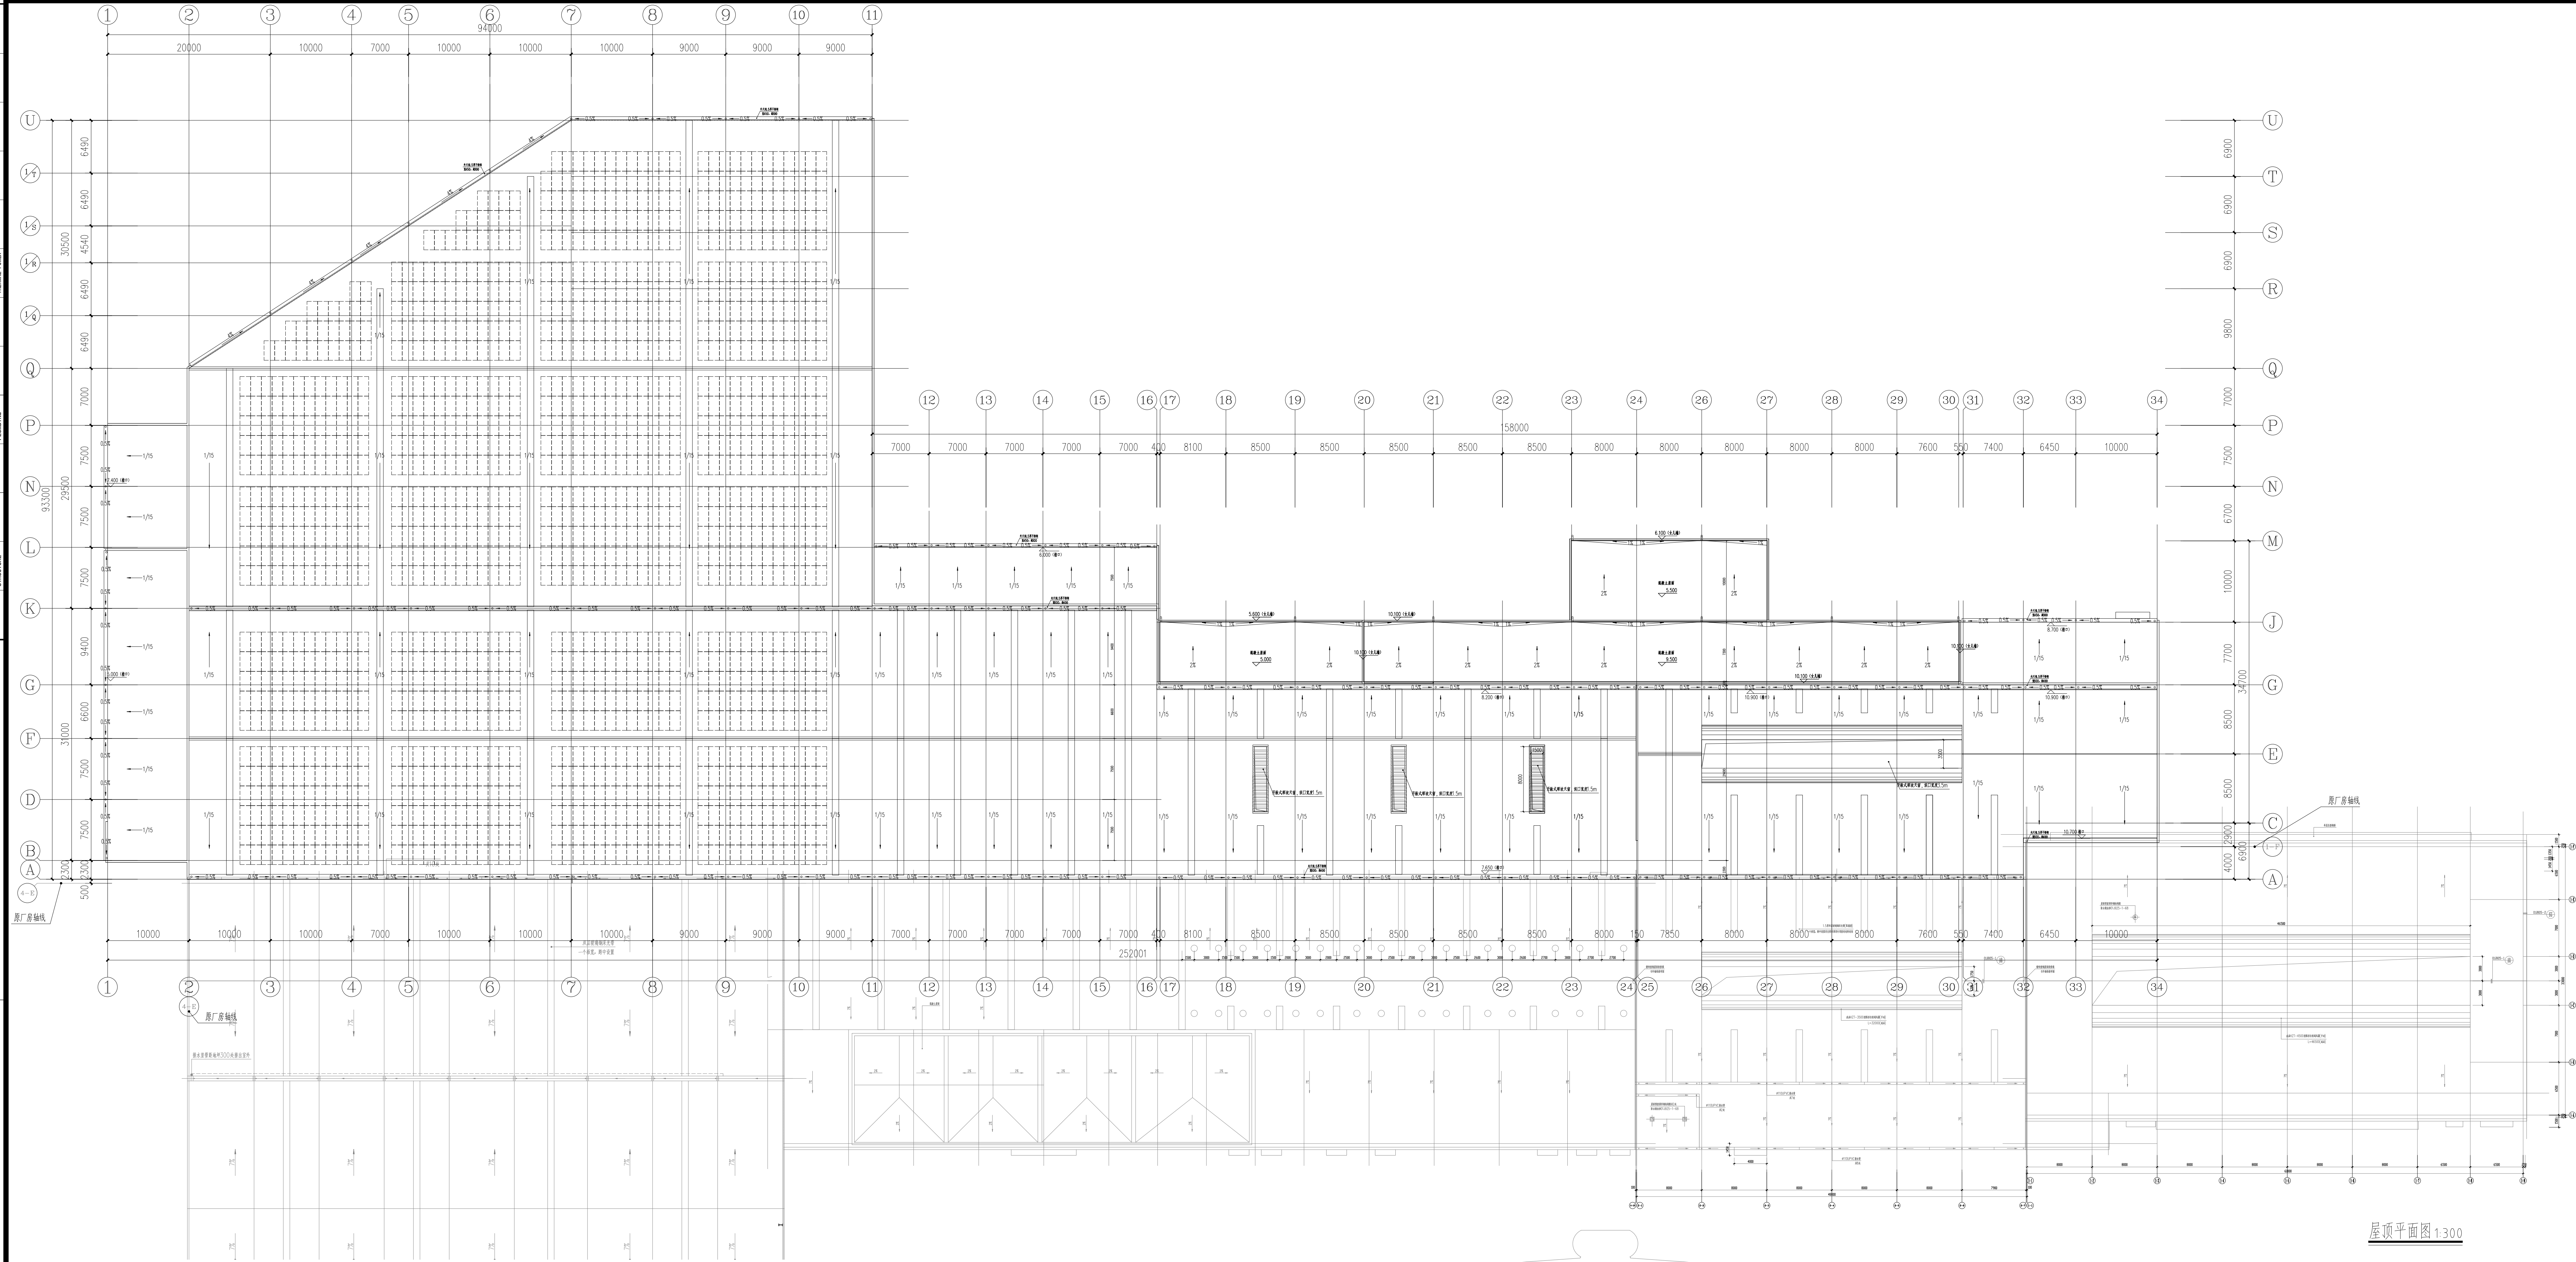


不得量取图框尺寸施工。如有任何不详事宜，请在施工前与设计院沟通。本图设计内容未经设计院许可不得在其它地方使用。
DO NOT SCALE ANY DRAWINGS. THIS DRAWING IS THE PROPERTY OF THE DESIGNER. AND MAY NOT BE USED WITHOUT HIS PERMISSION. REPORT ANY DISCREPANCIES TO THE DESIGNER PRIOR TO PROCEEDING WITH WORK.

注 释:
ARTS:

注册章:
LICENSE STAMP

出图章:
PERMISSION STAMP

中国建材	
南京玻璃纤维研究院有限公司	
NANJING FIBERGLASS RESEARCH & DESIGN INSTITUTE CO., LTD.	
设计证号: A132A16488	
DESIGN CERTIFICATE NO.: A132A16488	
职 责 实 名	签 字
批 准	
项目负责人	
PROJECT CHIEF	
专业负责人	
SPECIALIST CHIEF	
审 核	
EXAMINED BY	
校 对	
CHECKED BY	
设 计	
DESIGNED BY	

建设单位: 清远南玻节能新材料有限公司

项目名称: 一期年产7.8万吨超薄电子玻璃产线项目

子项名称: 联合厂房(扩建)

图框名称: 屋顶平面图、3-3剖面图
DRAWING TITLE: ①-①立面图、②-②立面图

设计阶段	方案图	项目编号	22611
专业	建筑	子项编号	03
比例	1:300	图 号	建方-03
出图日期	2026.07	版 本	01
SCALE		REV. NO.	
DATE		REVISION	

中国南京江宁区彤天路99号
No. 99 Tongtian Road, Jiangning District, Nanjing, China
TEL: (025) 83159885 FAX: (025) 82413992
Web: www.fiberglasschina.com P.C.: 211106