

中盛弘宇建设科技有限公司  
Zhongsheng Hongyu Construction Technology Co., Ltd.

工程设计资质证书编号  
建筑甲级:A213007166  
园林甲级:A213007166  
规划乙级:城规142010  
市政乙级:A213007166  
人防乙级:A213007166

#### 备注 NOTE

\*本图经施工图审查机构及消防审批部门审查合格方可用于施工。  
版权属中盛弘宇建设科技有限公司所有，未经书面许可，不得擅自使用、更改和复制等其他用途。  
This drawing can only be used for construction after being examined to be qualified and approved by Drawing Appraisal Unit & Fire Control Committee. The copyright belongs to zhongsheng hongyu construction technology co., LTD. Without written permission, it's prohibited to use, change or copy the drawing for other purposes.

合作设计单位 CO-OPERATED WITH

#### 说明 EXPLAIN

审 定	黄德荣	黄德荣
APPROVED BY		
审 核	黄文俊	黄文俊
VERIFIED BY		
项目负责人	杨静	杨静
PROJECT CHIEF		
专业负责人	杨静	杨静
DIVISION CHIEF		
校 对	王世强	王世强
CHECKED BY		
设 计	徐敬	徐敬
DESIGNED BY		

建设单位 CONSTRUCTION

佛冈万洋众创城实业开发有限公司

工程名称 PROJECT

佛冈（聚宝）万洋众创城项目一区

项目名称 SUB PROJECT

1#楼

图纸名称 DRAWING TITLE


天面层平面图

工程编号 JOB NO.

HYQCSJ2021010

阶段	报建图	专业	建 筑
STAGE		DISCIPLINE	
比例	1:100	图号	BJ-04
SCALE		DWG. NO.	
日期	2024. 07	版本号	A
DATE		VERSION NUMBER	

签字齐全 盖章有效

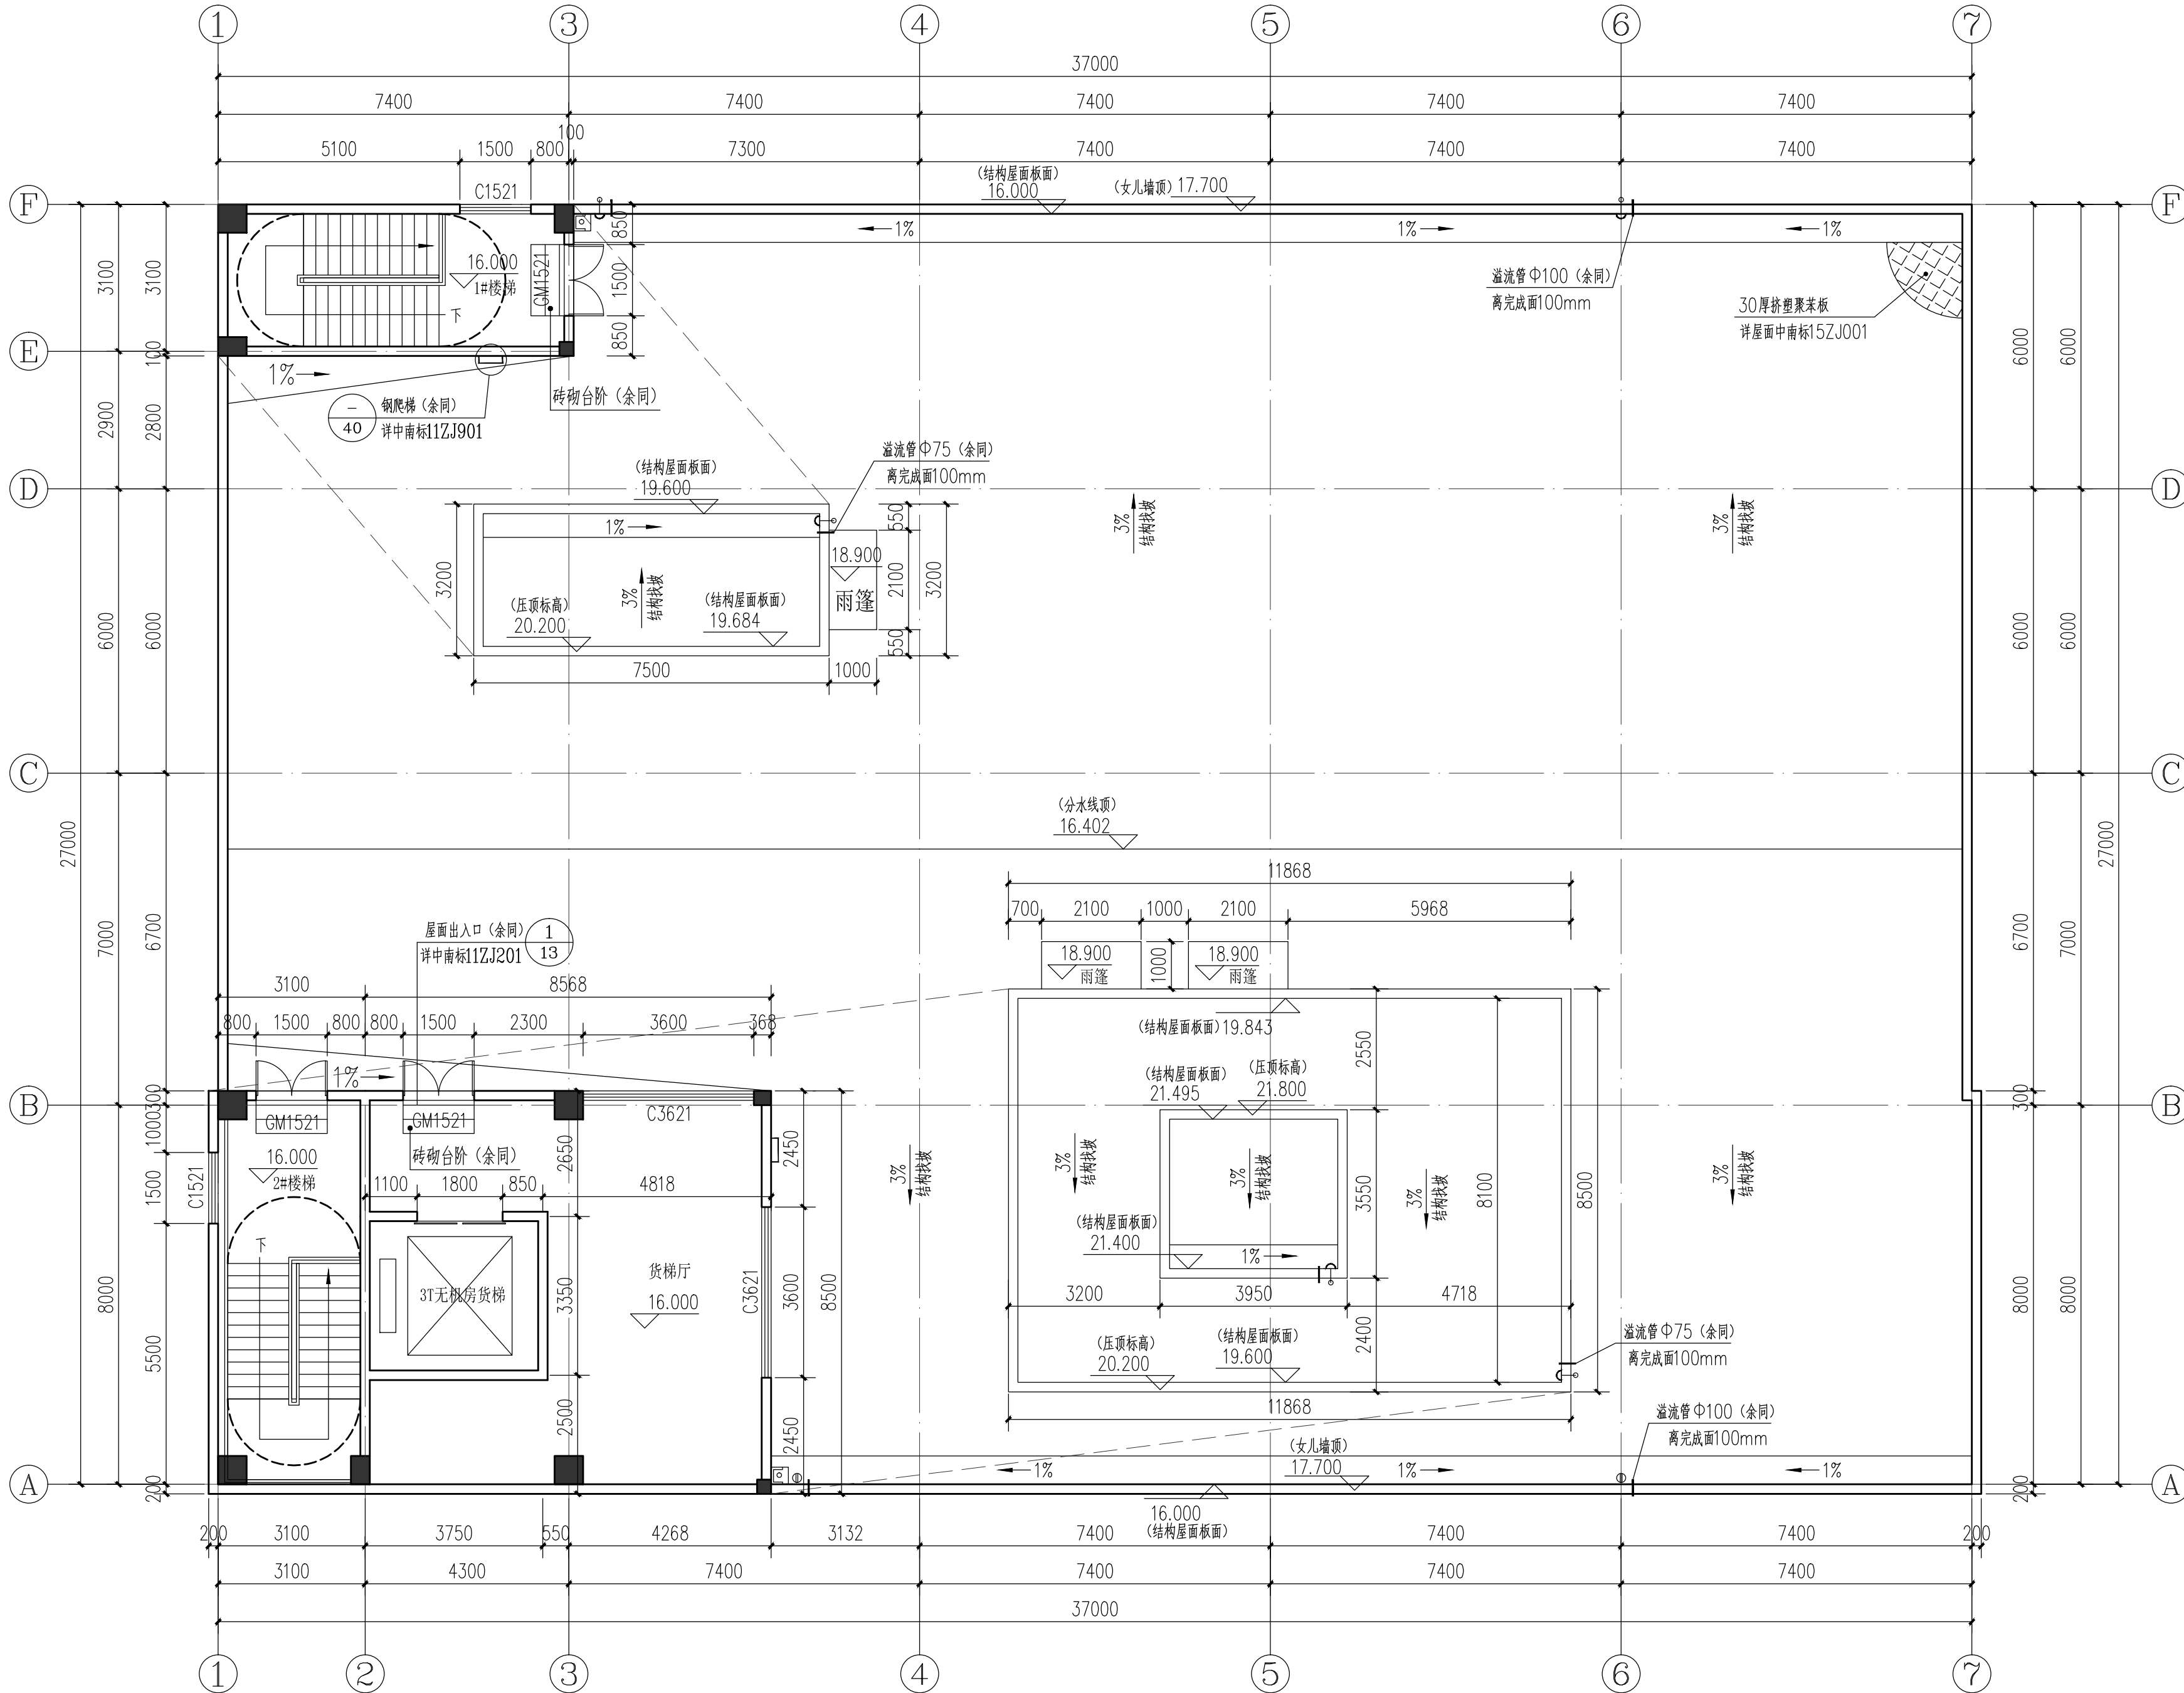

天面层平面图 1:100

本层建筑面积: 124.88m<sup>2</sup>

本层计容面积: 124.88m<sup>2</sup>