

工程设计资质证书编号
建筑甲级:A213007166
园林甲级:A213007166
规划乙级:城规142010
市政乙级:A213007166
人防乙级:A213007166

中盛弘宇建设科技有限公司
Zhongsheng Hongyu Construction Technology Co., Ltd.

备注 NOTE

*本图经施工图审查机构及消防审批部门审查合格方可用于施工。
版权属中盛弘宇建设科技有限公司所有，未经书面许可，不得擅自使用、更改和复制等其他用途。
This drawing can only be used for construction after being examined to be qualified and approved by Drawing Appraisal Unit & Fire Control Committee. The copyright belongs to zhongsheng hongyu construction technology co., LTD. Without written permission, it's prohibited to use, change or copy the drawing for other purposes.

合作设计单位 CO-OPERATED WITH

说明 EXPLAIN

审 定 APPROVED BY	黄德荣	黄德荣
审 核 VERIFIED BY	黄文俊	黄文俊
项目负责人 PROJECT CHIEF	杨静	杨静
专业负责人 DIVISION CHIEF	杨静	杨静
校 对 CHECKED BY	王世强	王世强
设 计 DESIGNED BY	徐敬	徐敬

建设单位 CONSTRUCTION

佛冈万洋众创城实业开发有限公司

工程名称 PROJECT

佛冈（聚宝）万洋众创城项目一区

项目名称 SUB PROJECT

1#楼

图纸名称 DRAWING TITLE


①-⑥轴立面图

工程编号 JOB NO.


HYQCSJ2021010

阶段 STAGE	报建图	专业 DISCIPLINE	建 筑
比例 SCALE	1:100	图号 DWG. NO.	BJ-07
日期 DATE	2024. 07	版本号 VERSION NUMBER	A

签字齐全 盖章有效

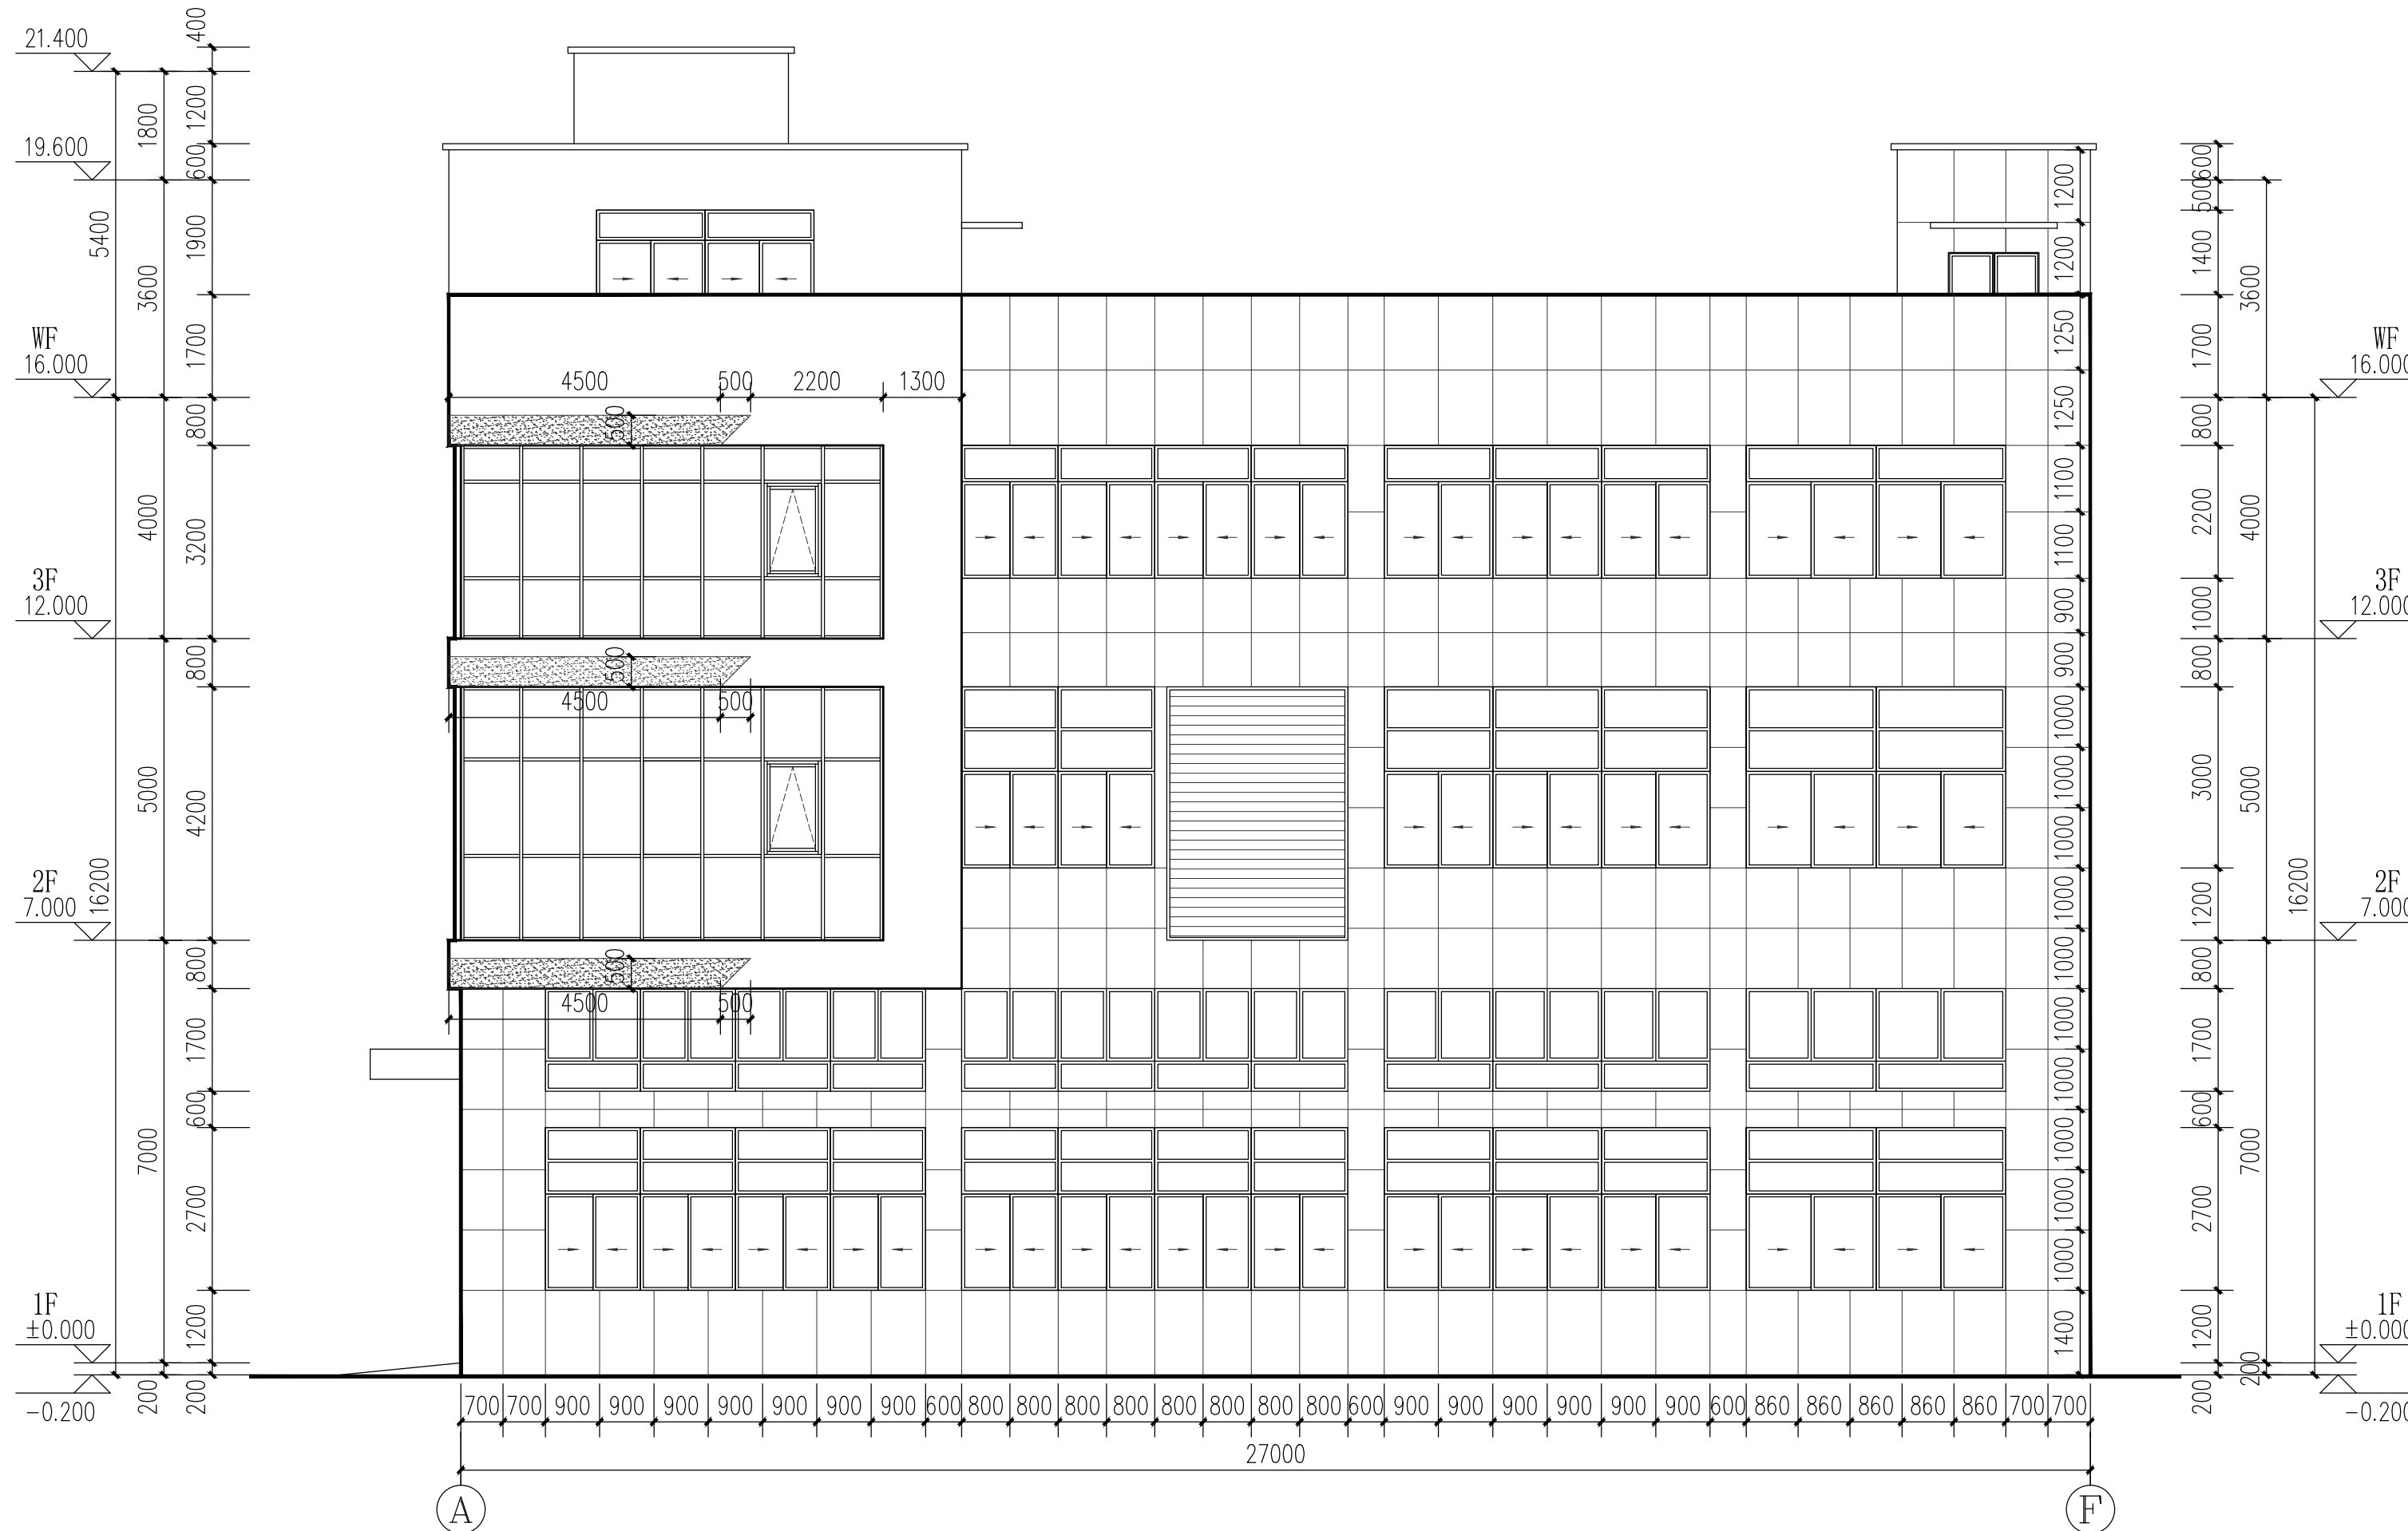

①-⑥轴立面图 1:100

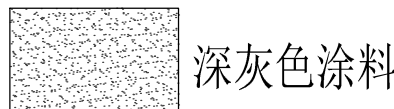

深灰色涂料

浅灰色涂料