

宗地图


单位: m

宗地代码:

土地权利人: 佛冈县机关事务管理局

所在图幅号: 2641.75-38451.50

宗地面积: 795.88m²

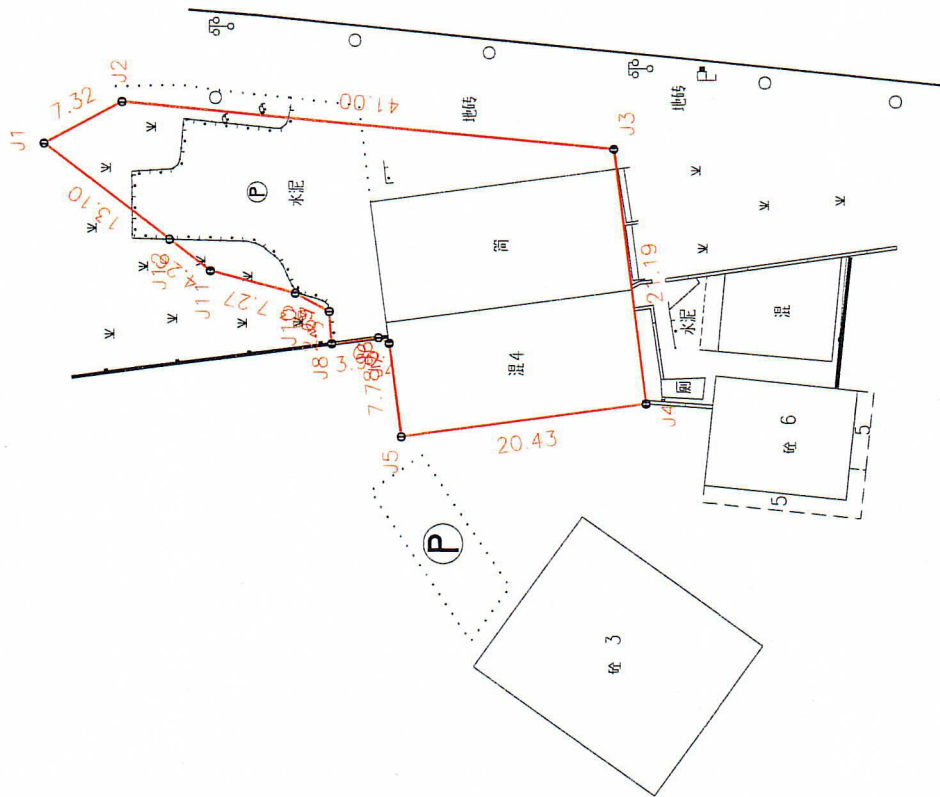

界址点坐标表

点号	X	Y	边长
J1	2641964.476	38451734.196	7.32
J2	2641958.021	38451737.649	41.00
J3	2641917.206	38451733.721	21.19
J4	2641914.501	38451712.709	20.43
J5	2641934.754	38451710.029	7.78
J6	2641935.775	38451717.740	1.00
J7	2641936.656	38451718.207	3.92
J8	2641940.545	38451717.712	2.67
J9	2641940.750	38451720.376	3.23
J10	2641943.600	38451721.887	7.27
J11	2641950.640	38451723.706	4.26
J12	2641954.037	38451726.282	13.10
J1	2641964.476	38451734.196	
S=795.88 平方米 合1.19亩			

备注: 此界址线依委托人实地指界所绘。

2000国家大地坐标系、1985国家高程基准

1:600

制图者: 陈锦涛

制图日期: 2025年5月23日

审核者: 黄小洁

佛冈县自然资源调查设计测绘中心

宗地 图


单位: m

宗地代码:

土地权利人: 佛冈县机关事务管理局

所在图幅号: 2642.25-38451.50

宗地面积: 25907.02m²

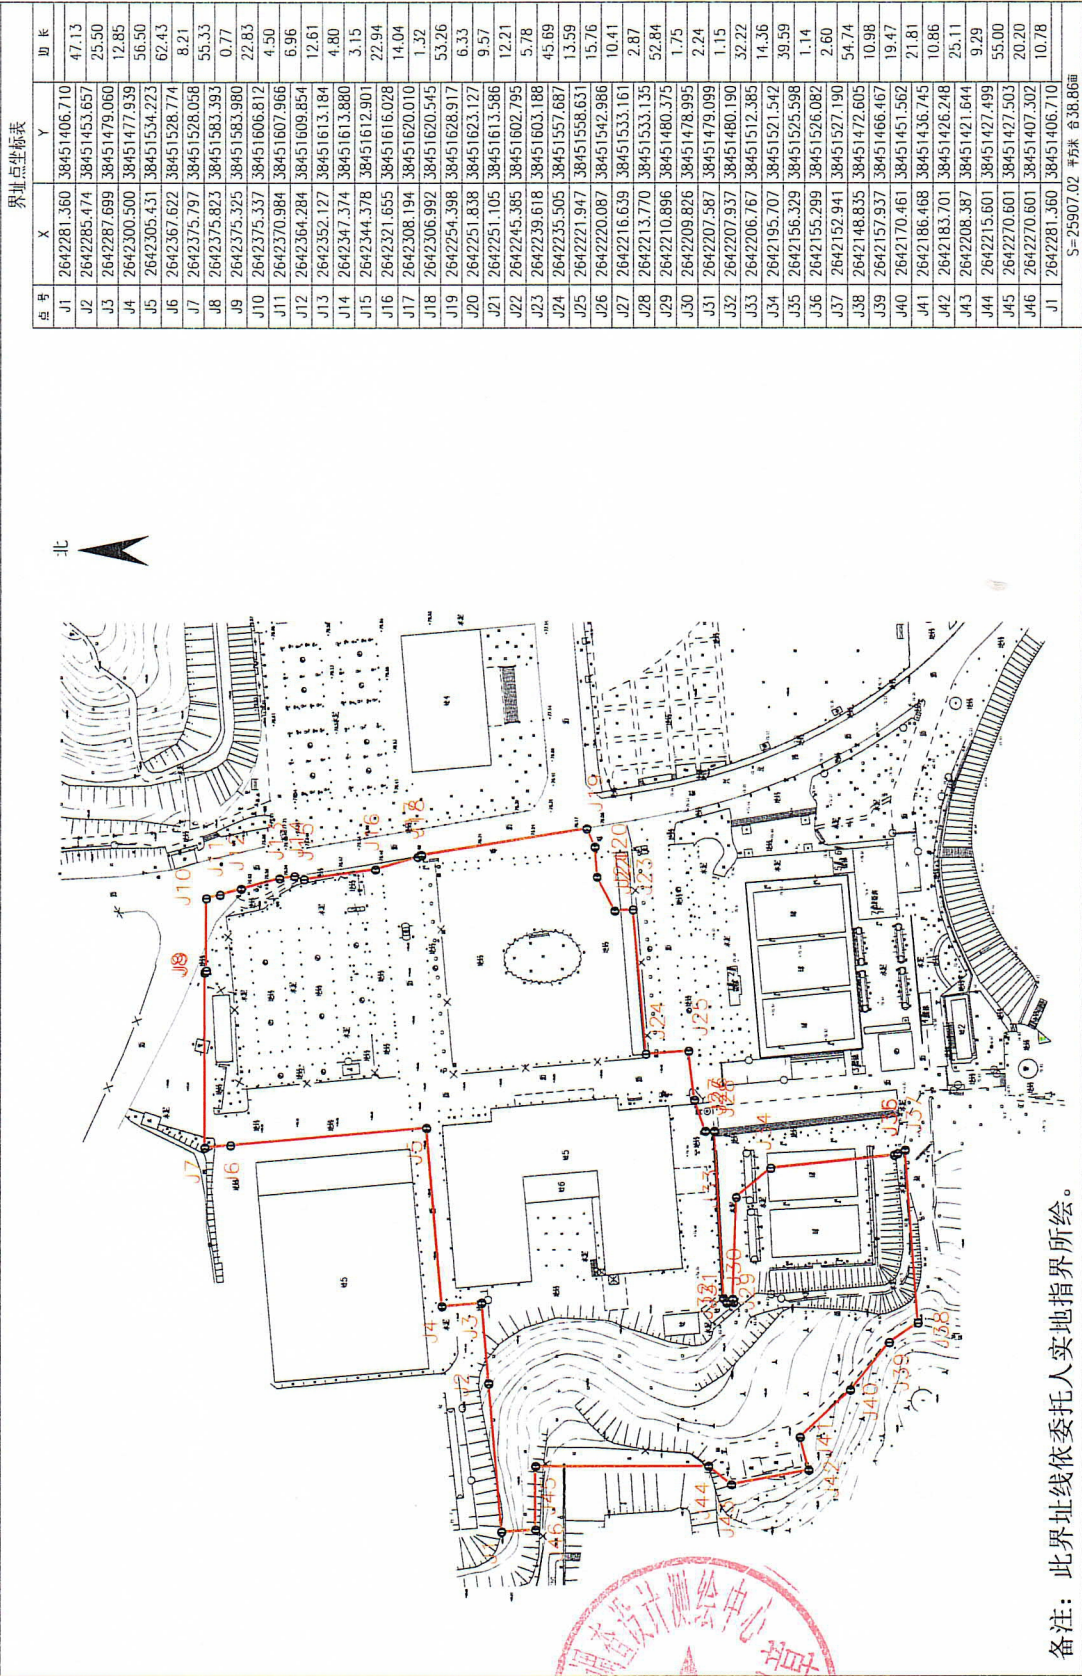

宗 地 图


单位：m

宗地代码：

土地权利人：佛冈县机关事务管理局

所在图幅号：2642.00-38451.75

宗地面积：26610.20m²

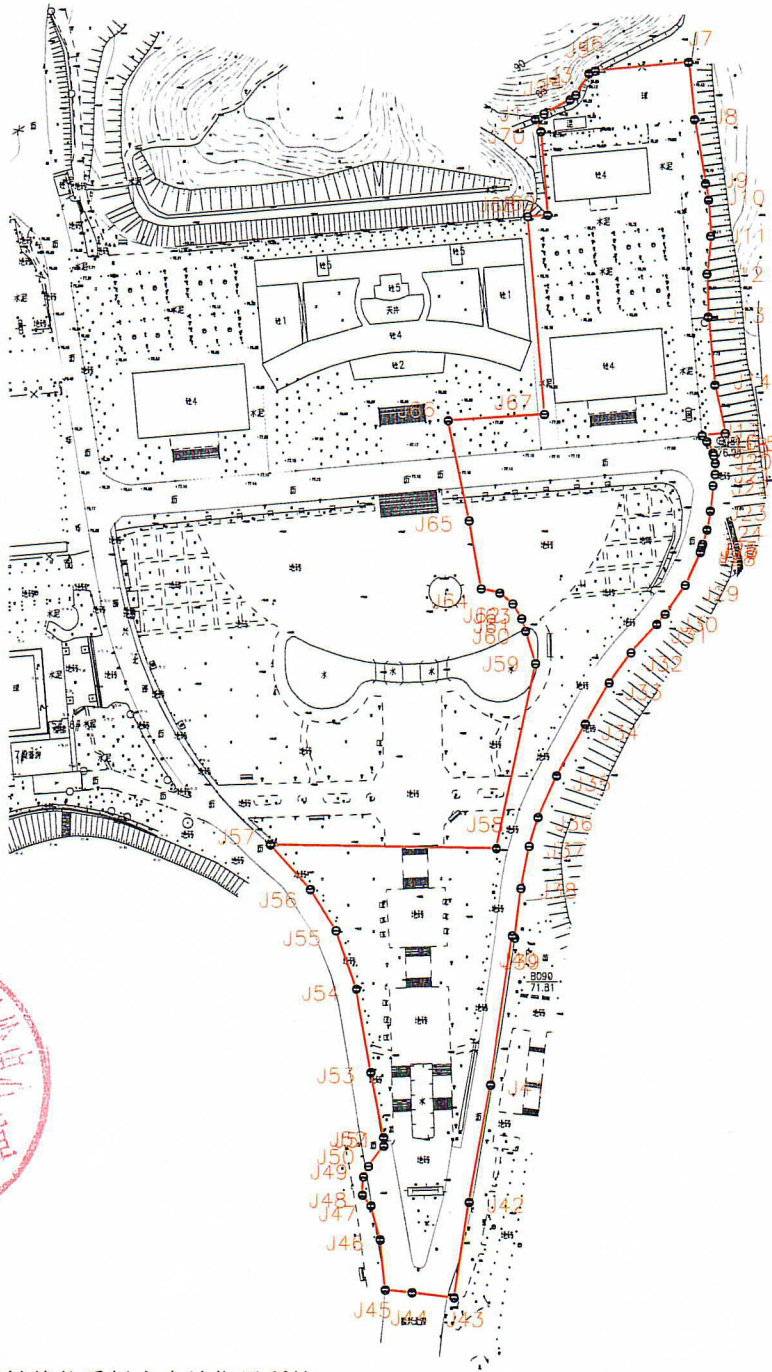

界址点坐标表			
点号	X	Y	边长
J1	2642407.593	38451802.646	3.96
J2	2642409.651	38451806.028	11.34
J3	2642415.004	38451816.029	2.92
J4	2642416.803	38451818.335	9.72
J5	2642425.132	38451823.346	2.65
J6	2642426.135	38451825.798	36.41
J7	2642429.463	38451862.056	22.08
J8	2642407.507	38451864.351	24.97
J9	2642382.926	38451868.718	6.46
J10	2642376.569	38451869.849	14.01
J11	2642362.590	38451870.741	14.62
J12	2642348.042	38451869.280	16.49
J13	2642331.558	38451869.780	26.27
J14	2642305.418	38451872.415	19.14
J15	2642286.709	38451876.441	8.97
J16	2642285.855	38451867.516	2.93
J17	2642283.555	38451869.328	5.06
J18	2642279.087	38451871.703	1.08
J19	2642278.064	38451872.054	3.05
J20	2642275.072	38451872.621	4.20
J21	2642270.875	38451872.579	4.40
J22	2642266.556	38451871.727	9.78
J23	2642256.831	38451870.694	7.31
J24	2642249.622	38451869.461	5.77
J25	2642244.120	38451867.740	1.07
J26	2642243.102	38451867.404	1.59
J27	2642241.561	38451867.017	0.56
J28	2642241.026	38451866.847	13.96
J29	2642228.344	38451861.021	13.64
J30	2642217.119	38451853.277	5.05
J31	2642213.237	38451850.042	14.90
J32	2642202.257	38451839.969	14.33
J33	2642190.718	38451831.478	18.23
J34	2642174.957	38451822.309	22.80
J35	2642155.004	38451811.274	17.57
J36	2642138.949	38451804.130	11.63
J37	2642127.825	38451800.731	16.43
J38	2642111.696	38451797.605	19.09
J39	2642092.755	38451795.241	1.30
J40	2642093.637	38451794.280	58.14
J41	2642036.110	38451785.865	45.91
J42	2641990.940	38451777.684	37.07
J43	2641954.307	38451771.983	16.47
J44	2641956.299	38451755.639	10.38
J45	2641957.288	38451745.305	19.30
J46	2641976.481	38451743.298	13.65
J47	2641989.658	38451739.726	5.31
J48	2641993.785	38451736.393	7.08
J49	2642000.850	38451736.789	4.50
J50	2642004.921	38451738.710	9.83
J51	2642012.779	38451744.616	3.28
J52	2642016.062	38451744.557	25.35
J53	2642040.907	38451739.548	32.65
J54	2642073.051	38451733.826	23.90
J55	2642095.572	38451725.820	18.59
J56	2642111.299	38451715.901	23.04
J57	2642128.397	38451700.456	87.59
J58	2642126.993	38451788.032	72.66
J59	2642198.084	38451803.066	13.05
J60	2642210.563	38451799.246	5.00
J61	2642215.327	38451797.725	6.76
J62	2642221.132	38451794.255	6.57
J63	2642225.331	38451789.204	7.50
J64	2642226.910	38451781.869	26.63
J65	2642253.114	38451777.147	39.41
J66	2642291.674	38451768.998	37.40
J67	2642294.003	38451806.327	76.38
J68	2642370.105	38451799.811	7.69
J69	2642370.734	38451807.474	32.23
J70	2642402.854	38451804.862	5.23
J1	2642407.593	38451802.646	

S=26610.20 平方米 合39.92亩

备注：此界址线依委托人实地指界所绘。

2000国家大地坐标系、1985国家高程基准 1:2800
制图日期：2025年5月23日

制图者：陈锦涛
审核者：黄小洁

