


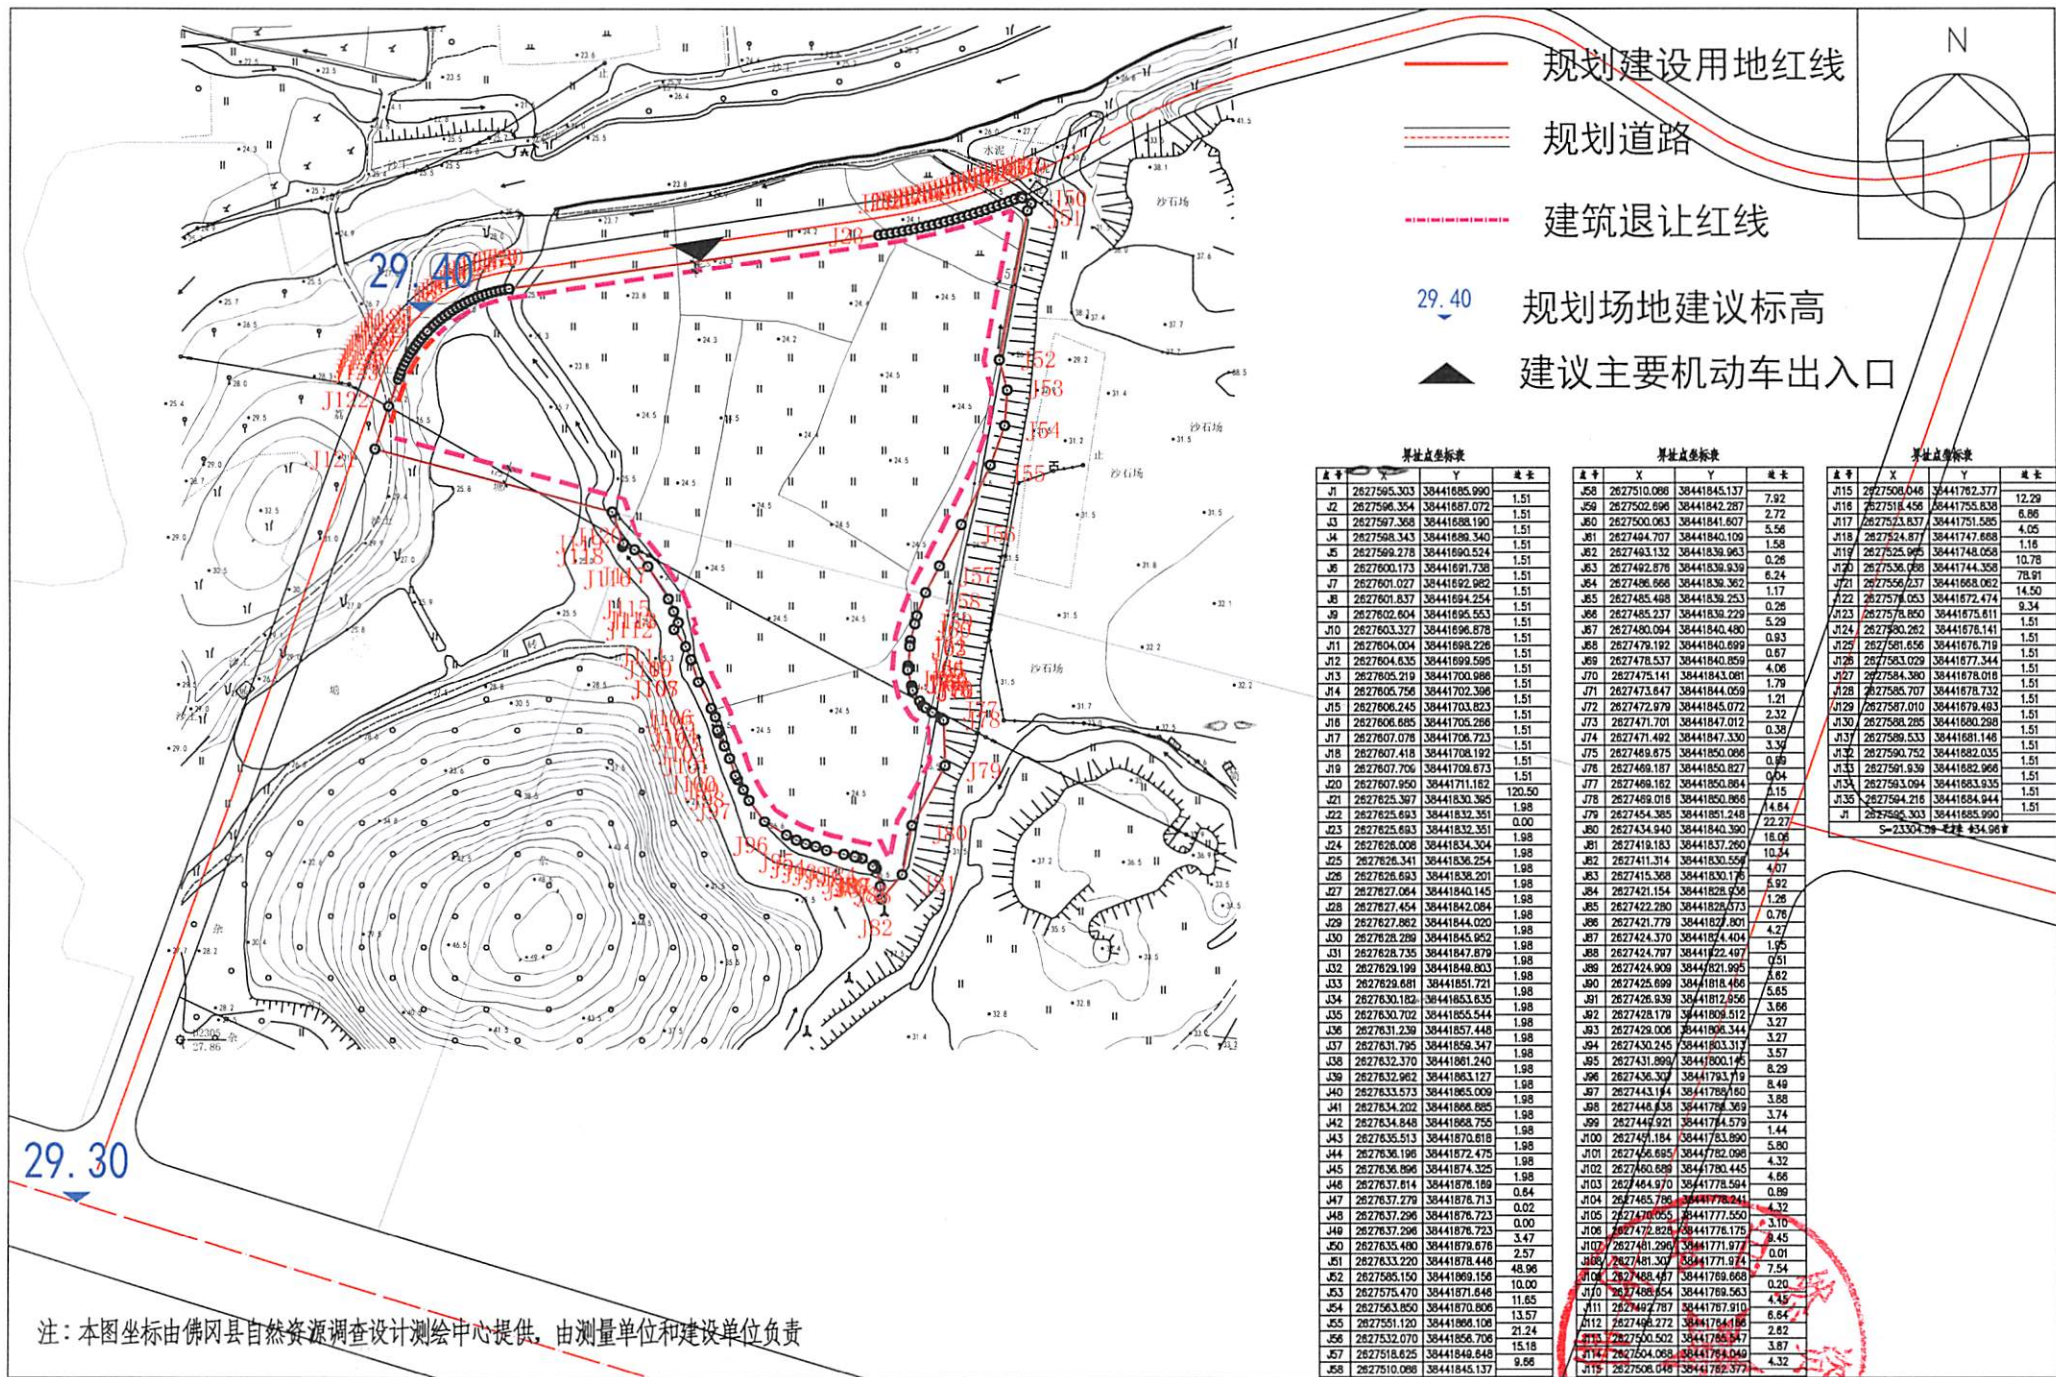

注：本图坐标由佛冈县自然资源调查设计测绘中心提供，由测量单位和建设单位负责

界址点坐标表				界址点坐标表				界址点坐标表			
点号	X	Y	长度	点号	X	Y	长度	点号	X	Y	长度
J1	2827595.303	38441885.990	1.51	J58	2827510.086	38441845.137	7.92	J115	2827508.048	38441782.377	12.29
J2	2827596.354	38441887.072	1.51	J59	2827502.696	38441842.287	2.72	J116	2827511.456	38441755.638	6.86
J3	2827597.368	38441888.190	1.51	J60	2827500.063	38441841.607	5.56	J117	2827523.837	38441751.585	4.05
J4	2827598.343	38441889.340	1.51	J61	2827494.707	38441840.109	1.58	J118	2827524.877	38441747.668	1.18
J5	2827599.278	38441890.524	1.51	J62	2827493.132	38441839.963	0.26	J119	2827525.995	38441748.068	10.78
J6	2827600.173	38441891.738	1.51	J63	2827492.878	38441839.339	6.24	J120	2827536.059	38441744.358	78.91
J7	2827601.027	38441892.962	1.51	J64	2827496.666	38441839.362	1.17	J121	2827536.237	38441688.062	14.50
J8	2827601.837	38441894.254	1.51	J65	2827495.488	38441839.253	0.28	J122	2827578.053	38441672.474	9.34
J9	2827602.804	38441895.563	1.51	J66	2827495.237	38441839.229	5.29	J123	2827578.850	38441675.611	1.51
J10	2827603.377	38441896.878	1.51	J67	2827490.084	38441840.490	0.93	J124	2827580.282	38441678.141	1.51
J11	2827604.004	38441898.226	1.51	J68	2827479.192	38441840.699	0.87	J125	2827581.656	38441678.719	1.51
J12	2827604.635	38441899.595	1.51	J69	2827478.537	38441840.859	0.87	J126	2827583.023	38441677.344	1.51
J13	2827605.219	38441900.988	1.51	J70	2827475.141	38441843.061	4.06	J127	2827584.380	38441678.016	1.51
J14	2827605.758	38441902.398	1.51	J71	2827473.647	38441844.059	1.79	J128	2827585.707	38441678.732	1.51
J15	2827606.245	38441903.823	1.51	J72	2827472.979	38441845.072	1.21	J129	2827587.010	38441679.463	1.51
J16	2827606.685	38441905.268	1.51	J73	2827471.701	38441847.012	2.32	J130	2827588.285	38441680.298	1.51
J17	2827607.078	38441906.723	1.51	J74	2827471.492	38441847.330	0.38	J131	2827589.533	38441681.148	1.51
J18	2827607.418	38441908.192	1.51	J75	2827469.875	38441850.098	3.39	J132	2827590.752	38441682.035	1.51
J19	2827607.706	38441909.673	1.51	J76	2827468.187	38441850.827	0.99	J133	2827591.939	38441682.966	1.51
J20	2827607.950	38441911.182	120.50	J77	2827468.182	38441850.884	0.04	J134	2827593.094	38441683.935	1.51
J21	2827625.367	38441832.351	0.00	J78	2827468.018	38441850.868	1.15	J135	2827594.216	38441684.644	1.51
J22	2827625.693	38441832.351	0.00	J79	2827454.385	38441851.248	14.64	J1	2827595.303	38441885.990	1.51
J23	2827625.693	38441832.351	0.00	J80	2827434.940	38441840.390	22.27				
J24	2827626.008	38441834.354	1.98	J81	2827418.183	38441837.260	10.34				
J25	2827626.341	38441836.254	1.98	J82	2827411.314	38441830.559	4.67				
J26	2827626.693	38441838.201	1.98	J83	2827415.368	38441830.176	6.92				
J27	2827627.064	38441840.145	1.98	J84	2827421.154	38441828.538	1.28				
J28	2827627.454	38441842.084	1.98	J85	2827422.280	38441828.573	0.78				
J29	2827627.862	38441844.020	1.98	J86	2827421.779	38441827.801	4.27				
J30	2827628.289	38441845.952	1.98	J87	2827424.370	38441824.404	1.95				
J31	2827628.735	38441847.879	1.98	J88	2827424.797	38441822.497	0.51				
J32	2827629.199	38441849.803	1.98	J89	2827424.909	38441821.995	6.82				
J33	2827629.681	38441851.721	1.98	J90	2827425.699	38441818.466	5.65				
J34	2827630.182	38441853.635	1.98	J91	2827426.939	38441812.956	3.66				
J35	2827630.702	38441855.544	1.98	J92	2827428.179	38441809.512	3.27				
J36	2827631.239	38441857.448	1.98	J93	2827428.006	38441806.344	3.27				
J37	2827631.795	38441859.347	1.98	J94	2827430.245	38441803.317	3.57				
J38	2827632.370	38441861.240	1.98	J95	2827431.899	38441800.145	8.29				
J39	2827632.962	38441863.127	1.98	J96	2827436.307	38441793.719	8.49				
J40	2827633.573	38441865.009	1.98	J97	2827443.194	38441789.160	3.88				
J41	2827634.202	38441866.885	1.98	J98	2827448.358	38441786.369	3.74				
J42	2827634.848	38441868.755	1.98	J99	2827449.921	38441784.578	1.44				
J43	2827635.513	38441870.618	1.98	J100	2827449.184	38441783.890	5.80				
J44	2827636.196	38441872.475	1.98	J101	2827449.693	38441782.096	4.32				
J45	2827636.886	38441874.326	1.98	J102	2827450.889	38441780.445	4.66				
J46	2827637.614	38441876.189	1.98	J103	2827454.970	38441778.594	0.89				
J47	2827637.279	38441878.713	0.64	J104	2827455.786	38441778.941	4.32				
J48	2827637.296	38441878.723	0.02	J105	2827470.055	38441777.550	3.10				
J49	2827637.296	38441878.723	0.00	J106	2827472.828	38441776.175	8.45				
J50	2827635.480	38441879.678	3.47	J107	2827481.290	38441771.977	0.01				
J51	2827633.220	38441878.448	2.57	J108	2827481.307	38441771.974	7.54				
J52	2827595.150	38441899.156	48.96	J109	2827488.477	38441769.668	0.20				
J53	2827575.470	38441871.646	11.85	J110	2827488.654	38441769.563	4.45				
J54	2827563.850	38441870.806	13.57	J111	2827482.787	38441767.910	8.64				
J55	2827551.120	38441868.106	21.24	J112	2827498.272	38441764.186	2.82				
J56	2827532.070	38441856.706	15.18	J113	2827500.502	38441765.547	3.87				
J57	2827518.625	38441849.648	9.66	J114	2827504.068	38441764.049	4.32				
J58	2827510.086	38441845.137		J115	2827508.048	38441762.377					

1:3000

佛冈县汤塘镇FG0203-01号地块规划条件附图 (GT2023-043)

佛冈县自然资源局

2023. 07