



(A)~(C)轴立面图 1:100

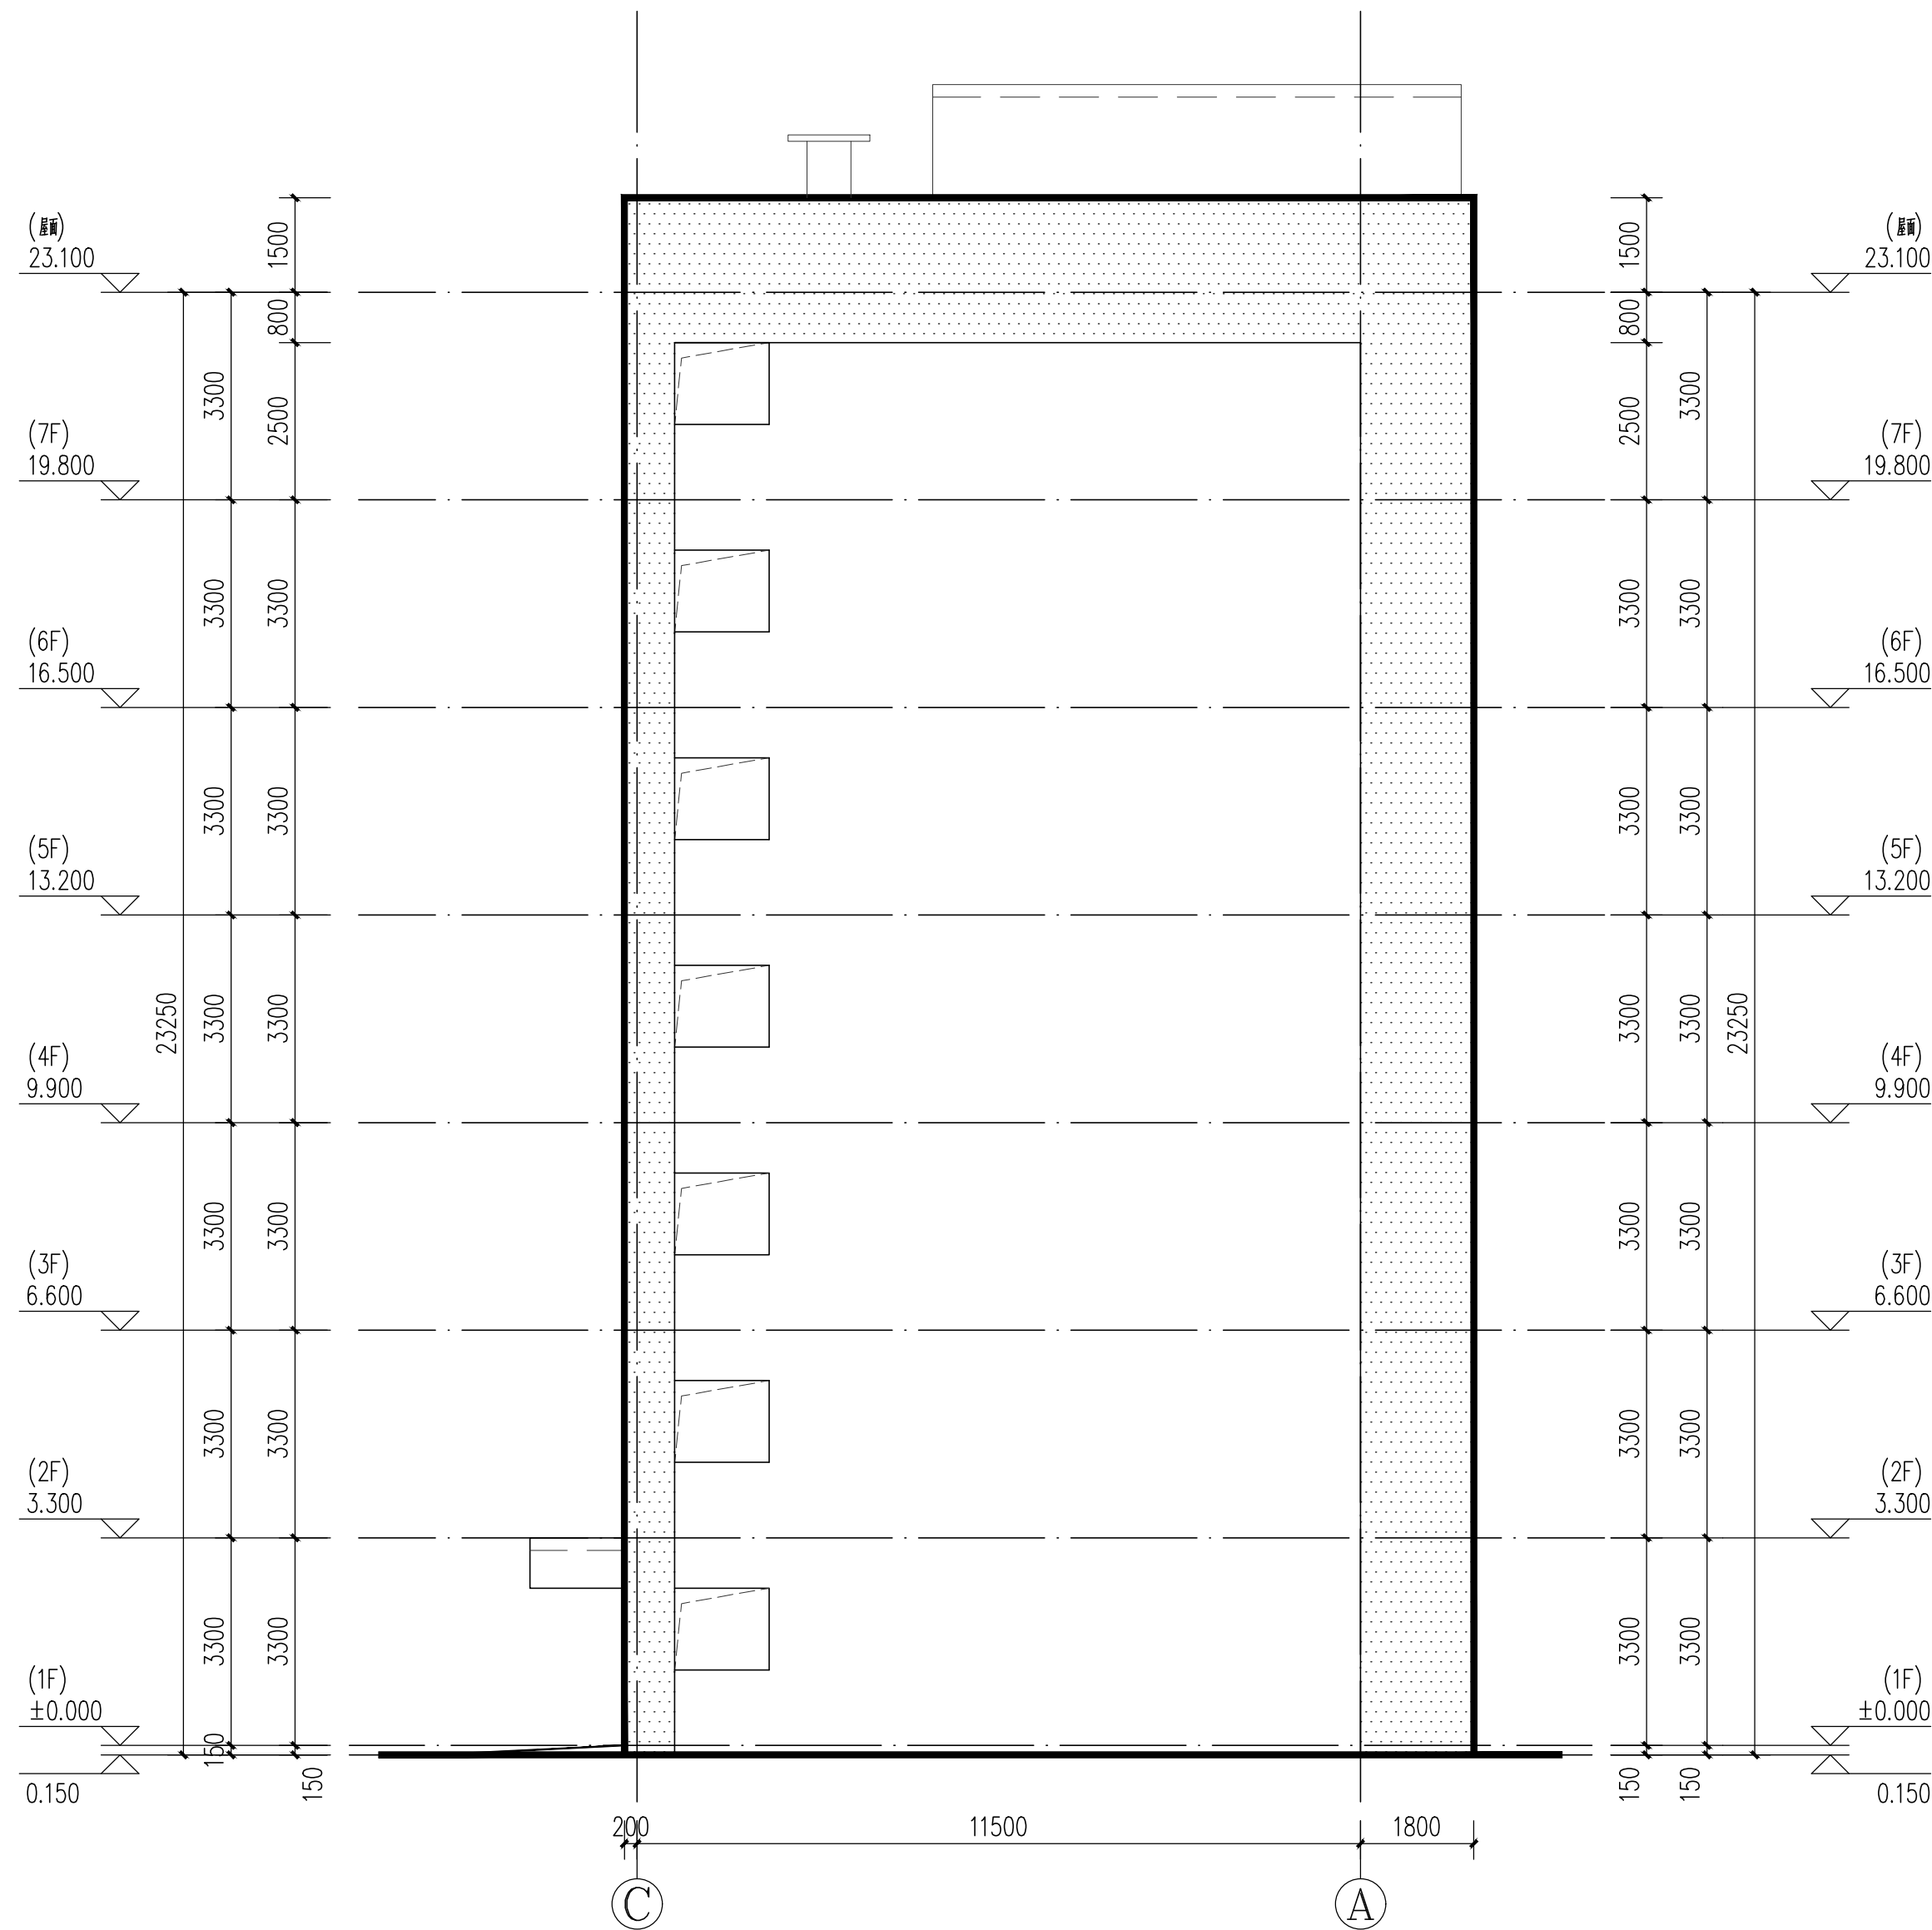


(C)~(A)轴立面图 1:100

图例:

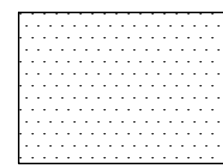

白色墙面砖

 

橙色墙面砖