


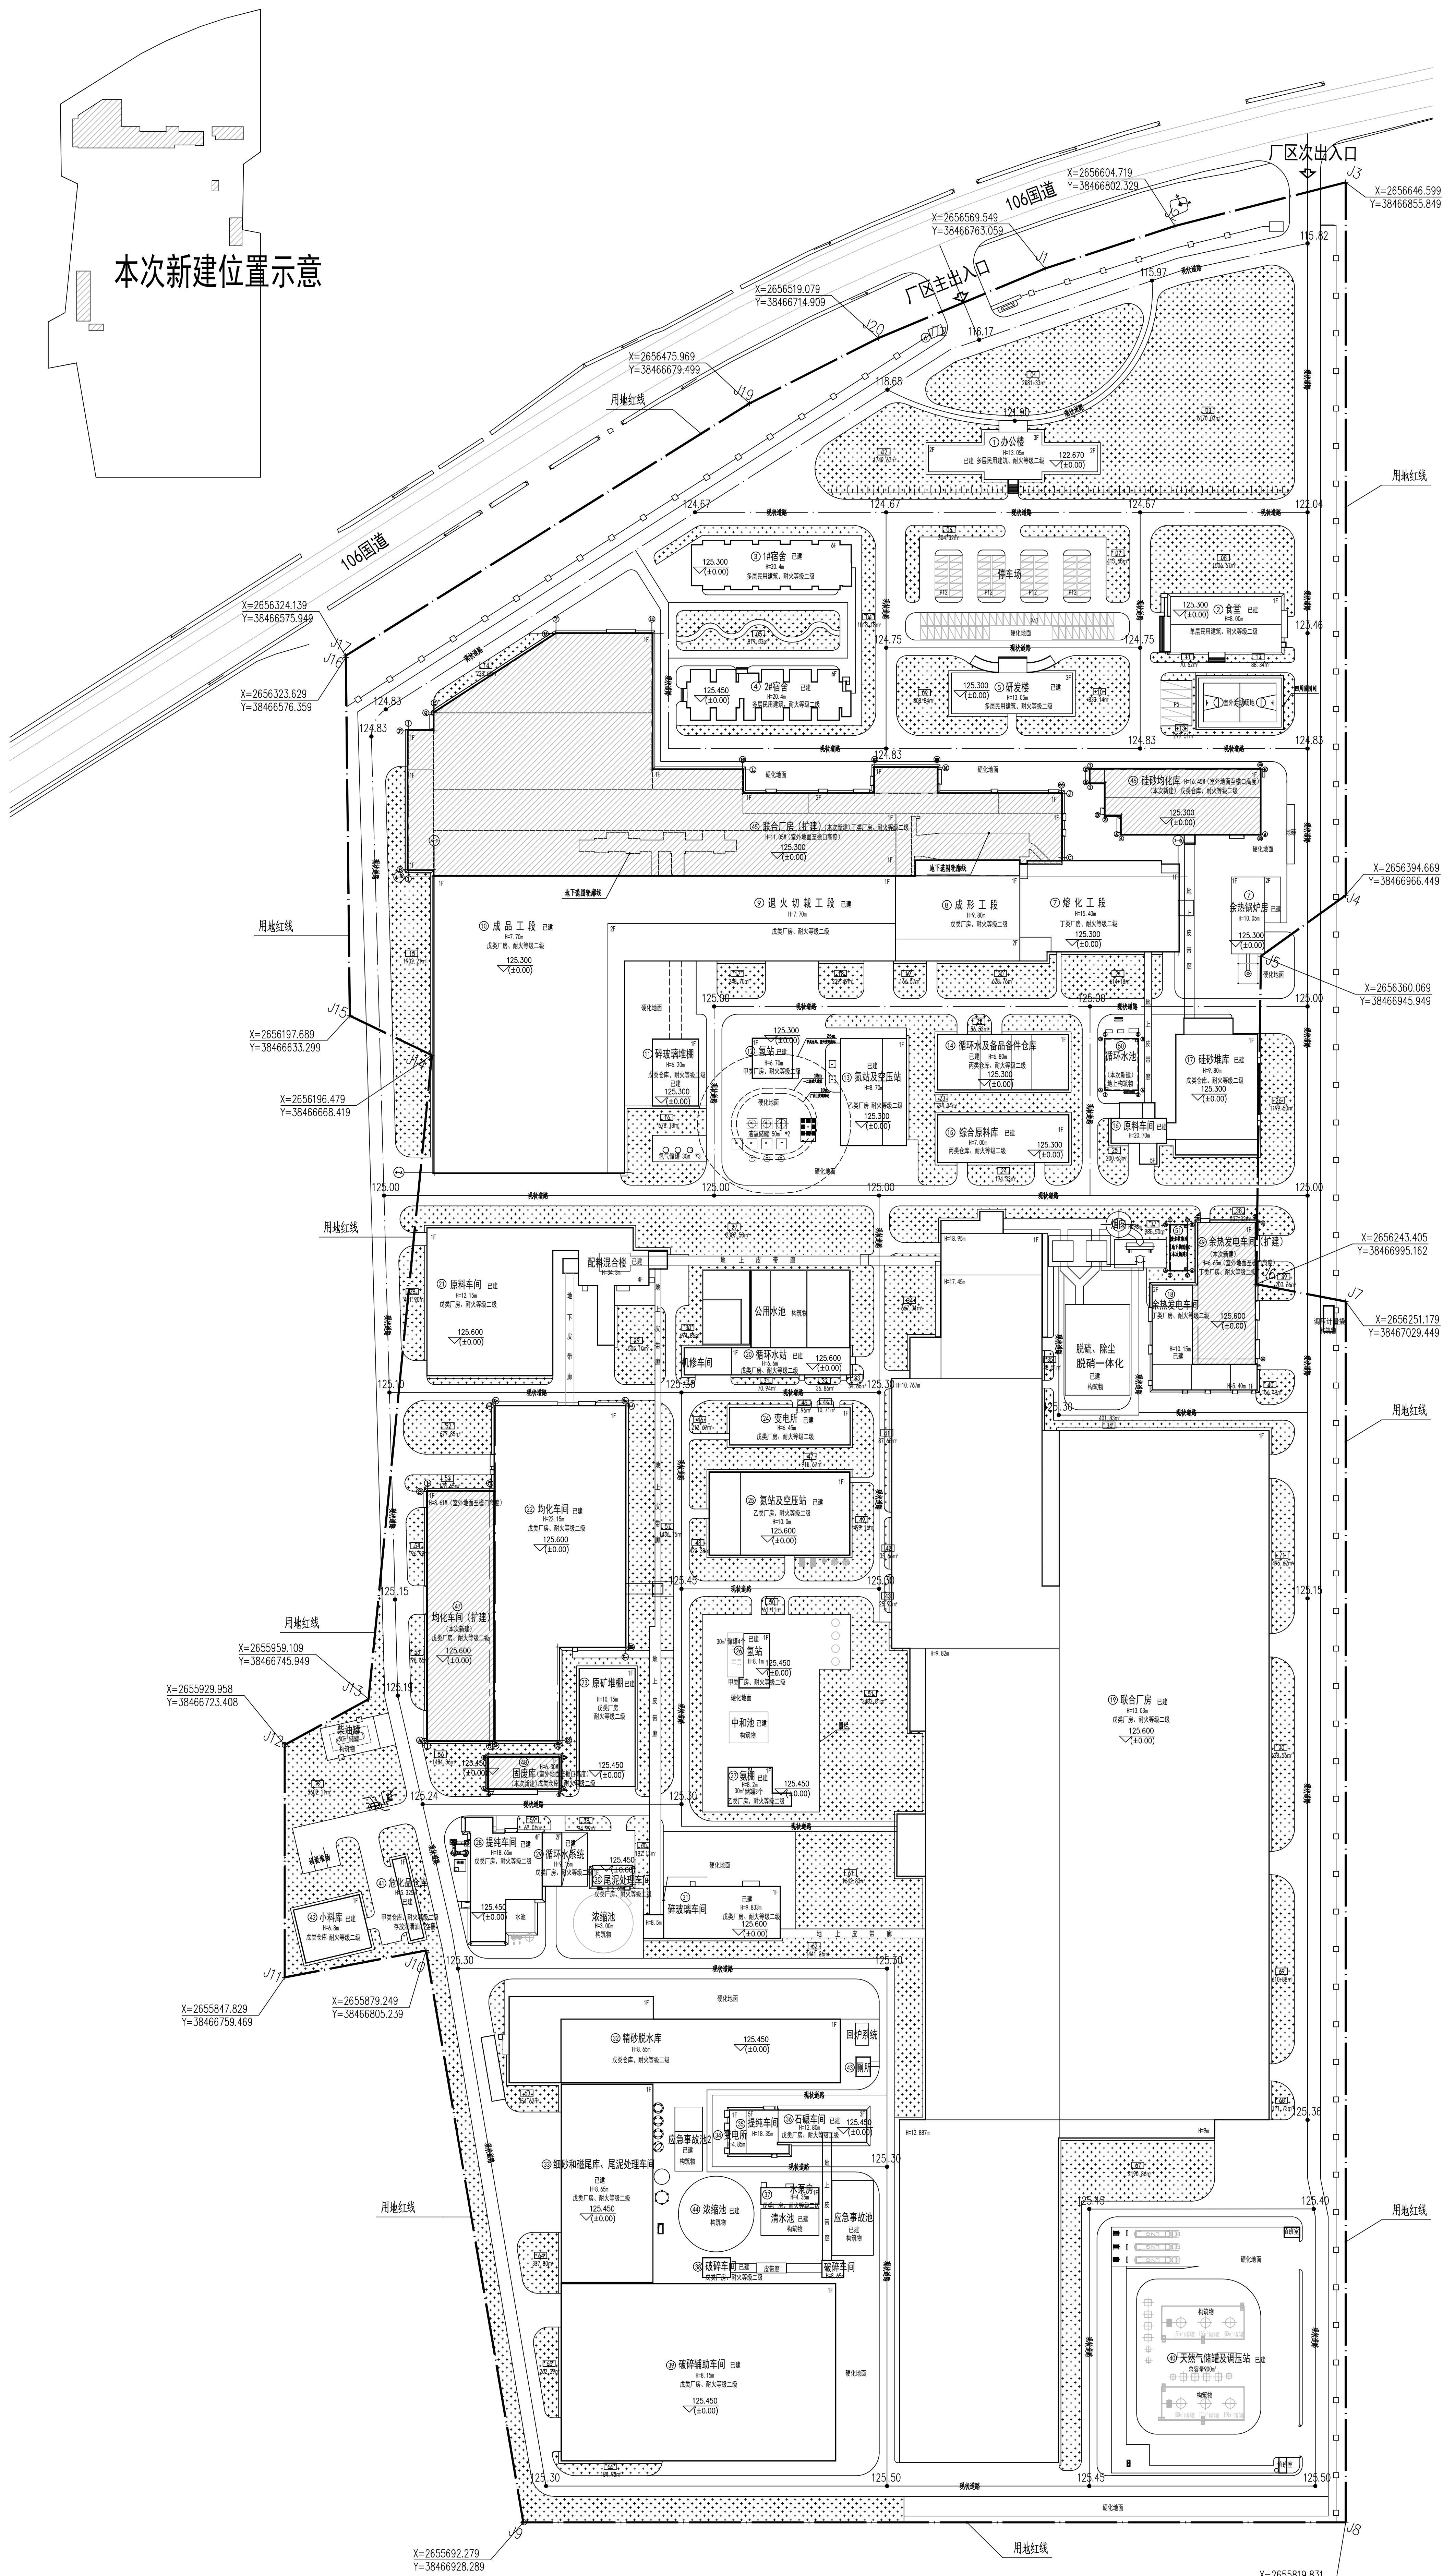

图例	名称	图例	名称
	总用地红线		现状建筑
	本次新建建筑		道路及标高
	转弯半径标注		绿化
	定位坐标		尺寸标注
	停车位		绿地编号

绿地编号	绿地面积(m ²)	绿地编号	绿地面积(m ²)
01	2081.33	37	986.50
02	1749.67	38	237.32
03	6170.03	39	207.66
04	1018.18	40	166.49
05	819.53	41	87.66
06	304.32	42	35.66
07	413.68	43	25.97
08	1506.67	44	10.71
09	808.84	45	8.96
10	833.14	46	212.69
11	70.62	47	915.67
12	88.34	48	432.38
13	88.34	49	499.16
14	228.68	50	61.11
15	1902.21	51	3482.81
16	678.18	52	677.85
17	248.70	53	178.65
18	229.49	54	166.99
19	166.57	55	198.65
20	628.76	56	1434.36
21	614.18	57	1436.75
22	56.53	58	94.99
23	1794.34	59	67.01
24	194.33	60	192.13
25	200.63	61	1642.83
26	1199.50	62	1441.26
27	2387.50	63	354.62
28	401.90	64	337.80
29	505.10	65	262.29
30	694.86	66	184.93
31	70.94	67	2190.86
32	36.86	68	111.73
33	34.66	69	610.88
34	667.31	70	628.56
35	38.51	71	495.62
36	401.83	72	5602.11
合计			
建设绿地面积		300000.90	
绿地率		18.34%	

说明:

1. 本图依据总平面布置图设计。
2. 本图仅作绿化面积统计计算图;具体绿化景观设计由业主委托具有相关资质的设计单位进行深化设计。
3. 绿化用地边界范围线距建筑物外墙1.0m。
4. 图内尺寸单位以米计。