

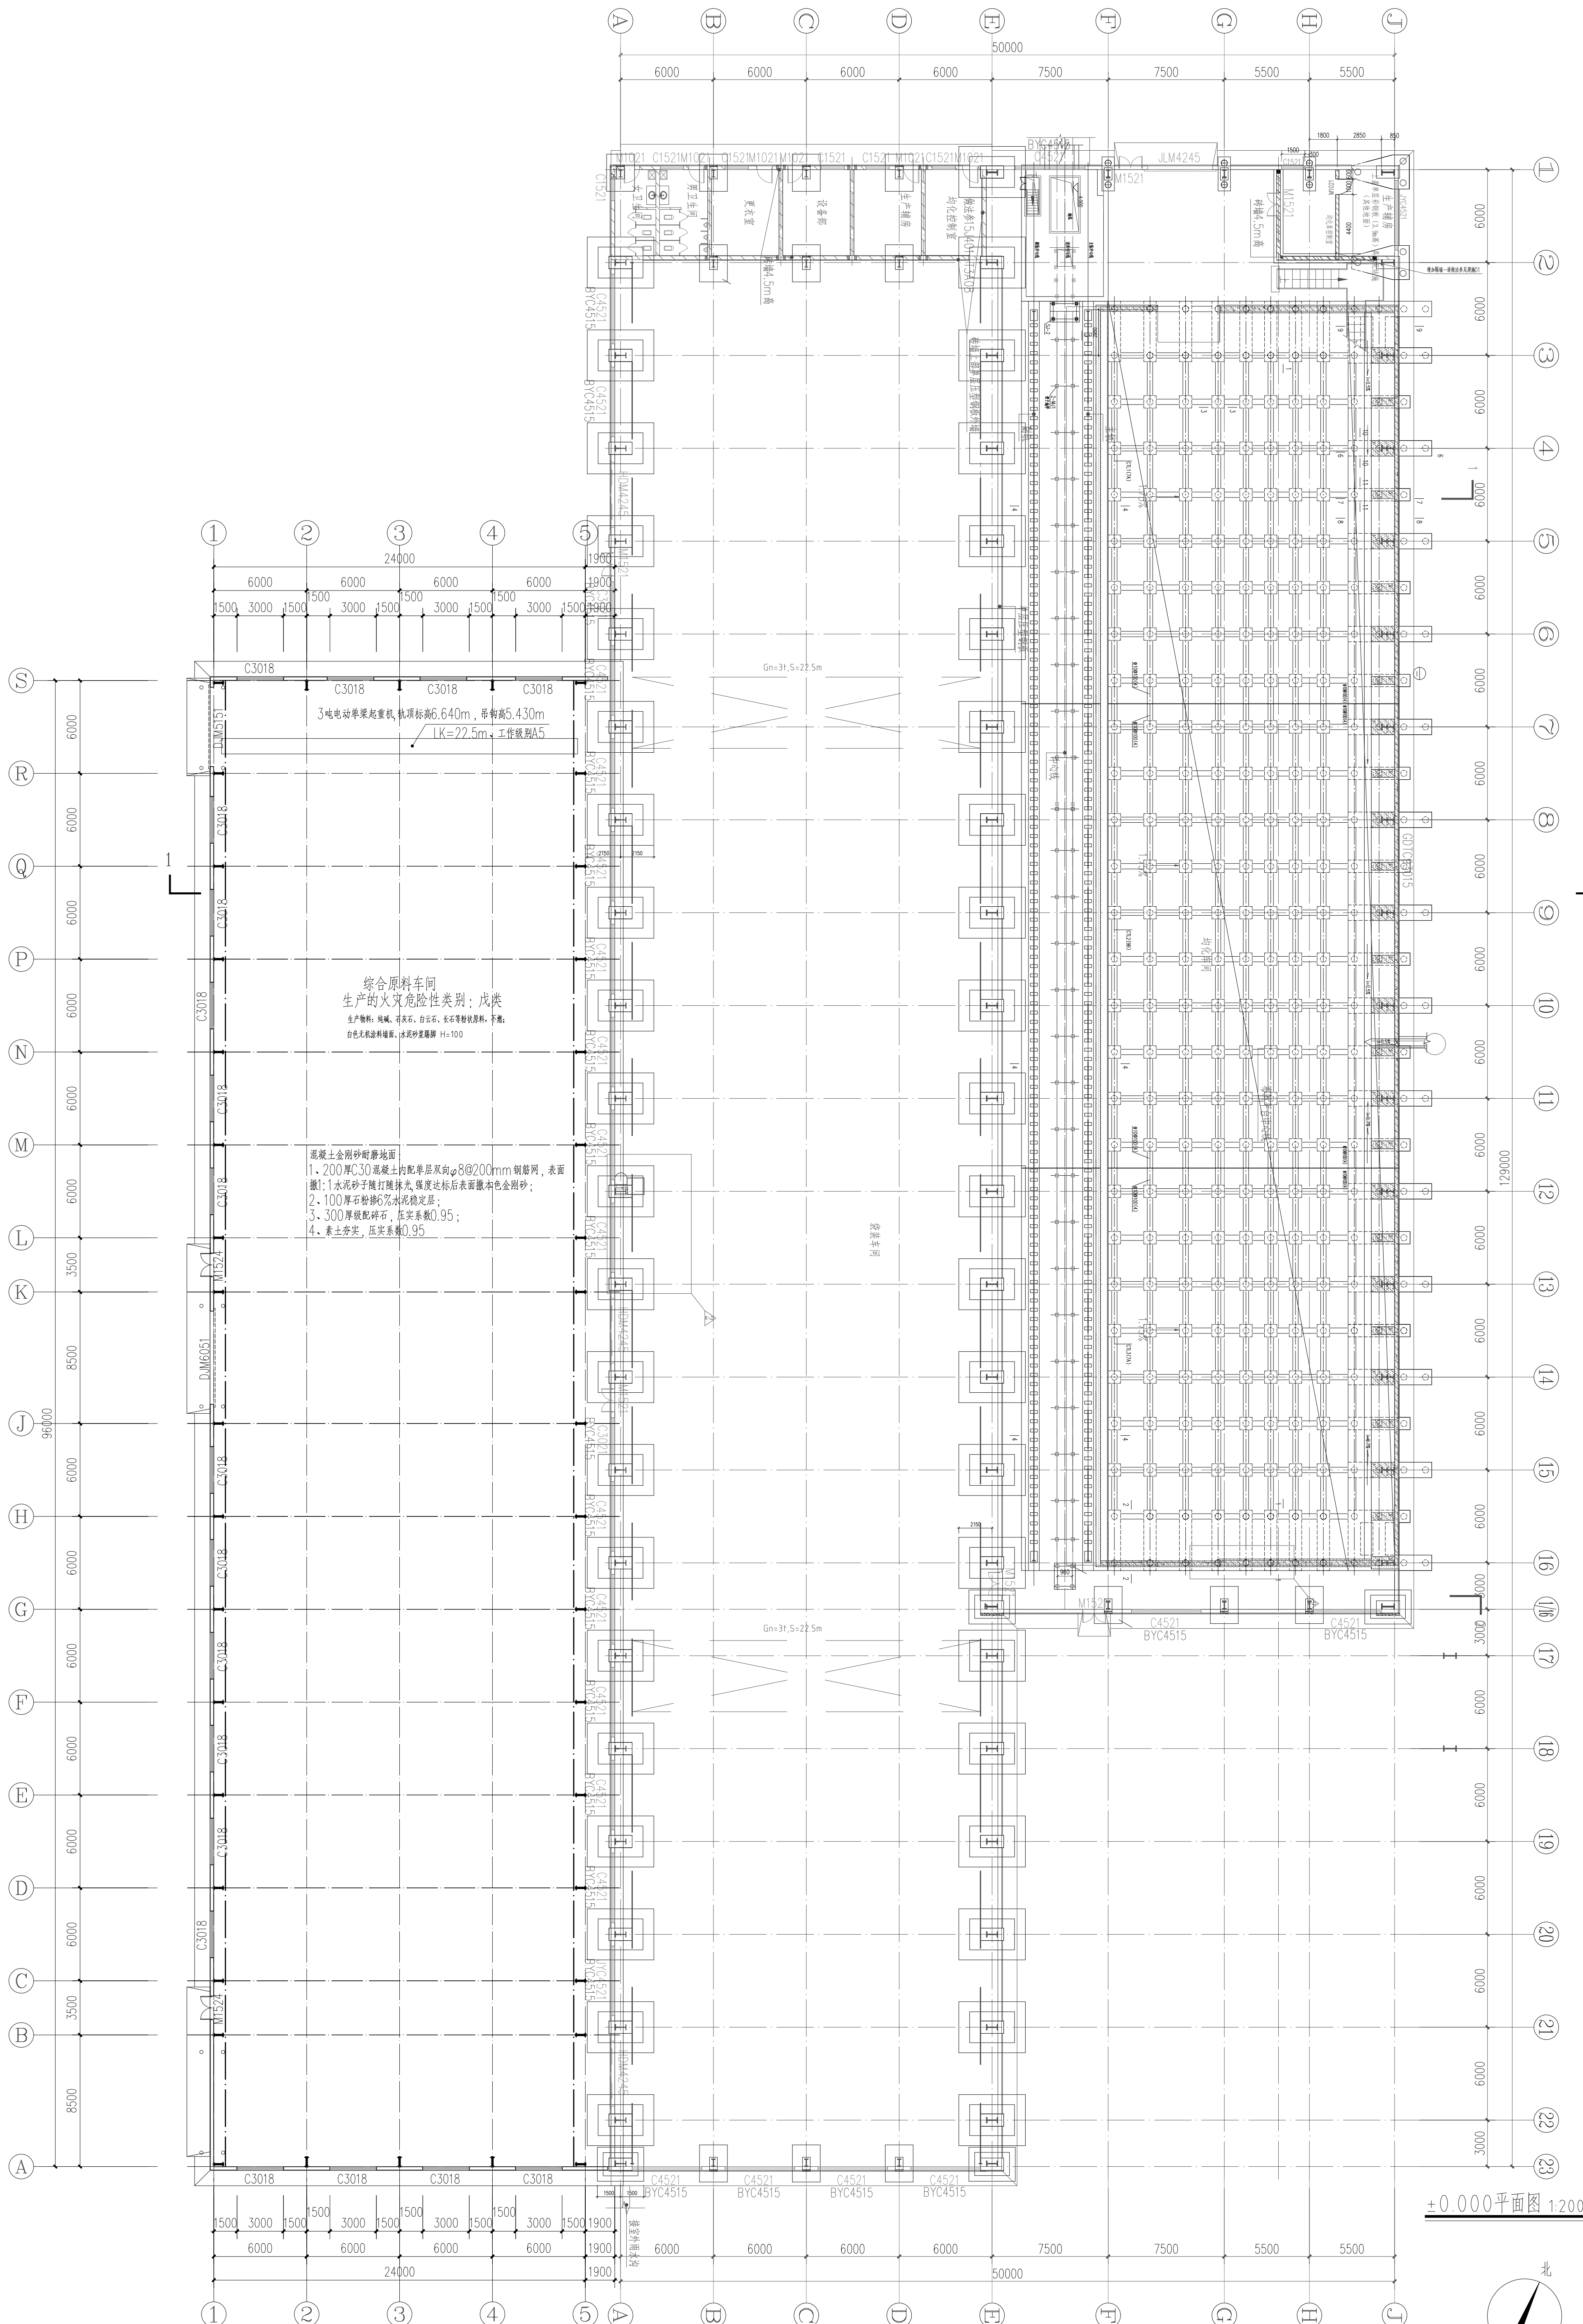
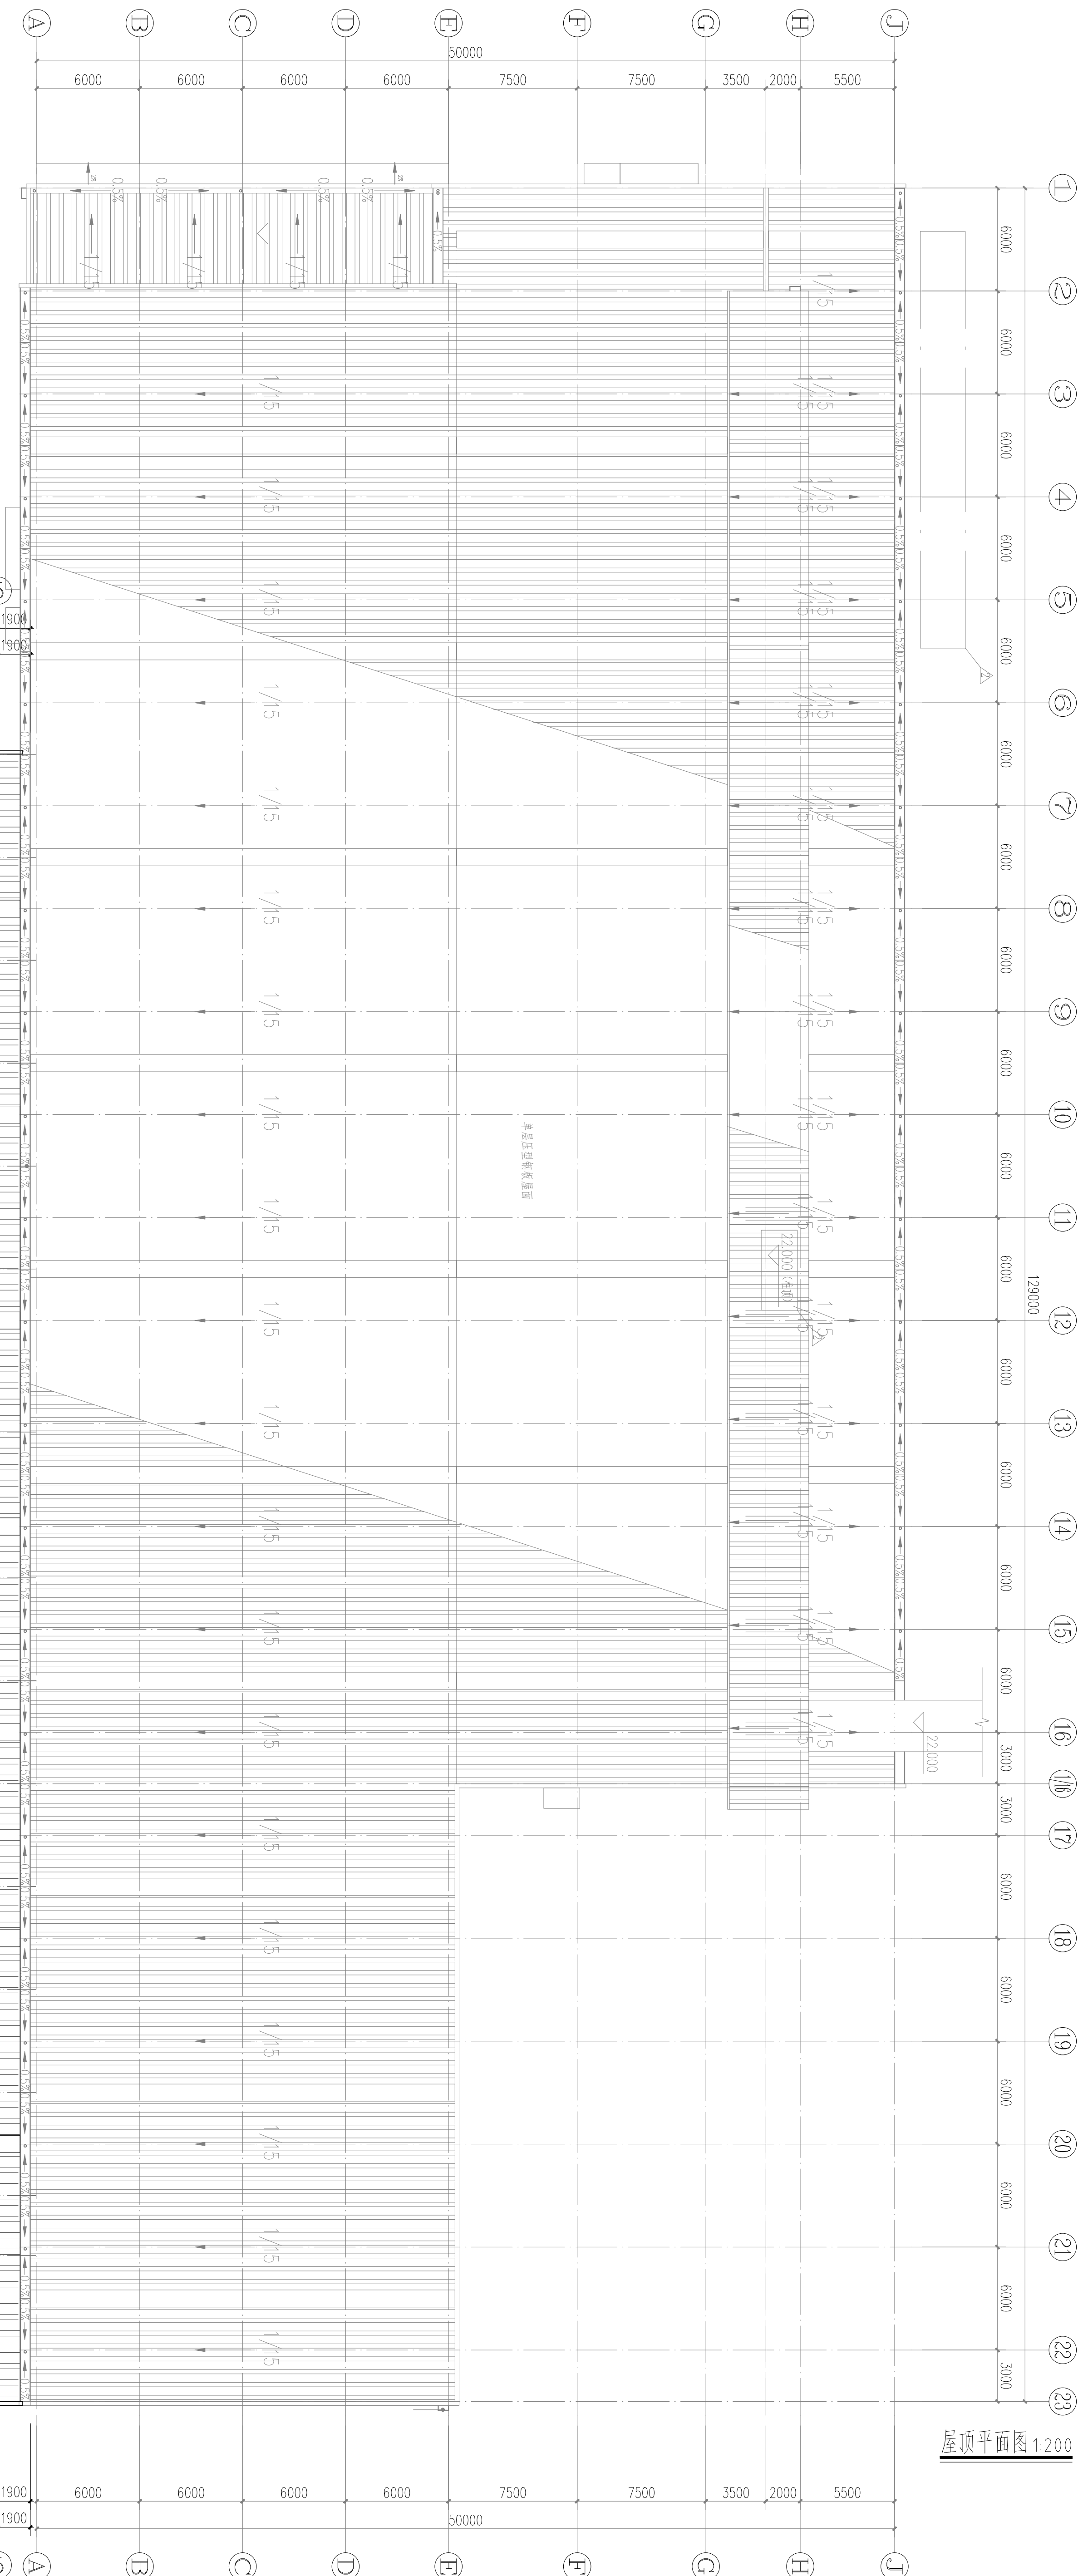
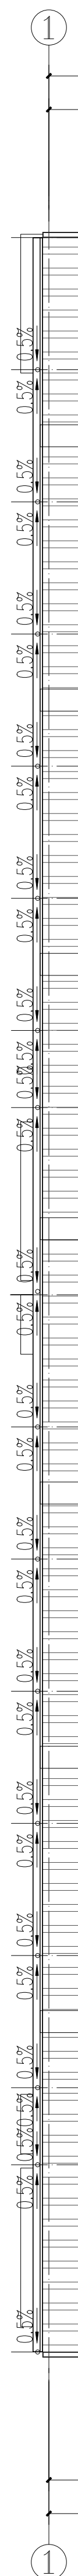


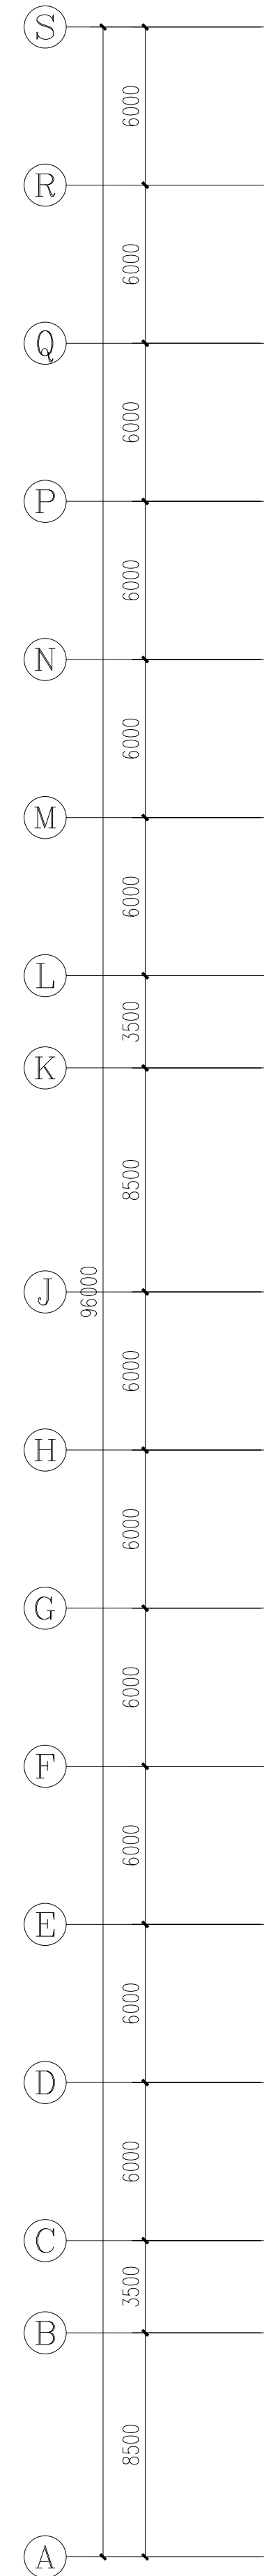

±0.000平面图 1:200

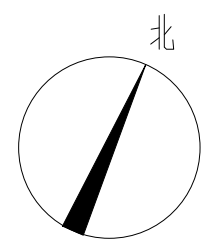

±0.000平面图 1:200