



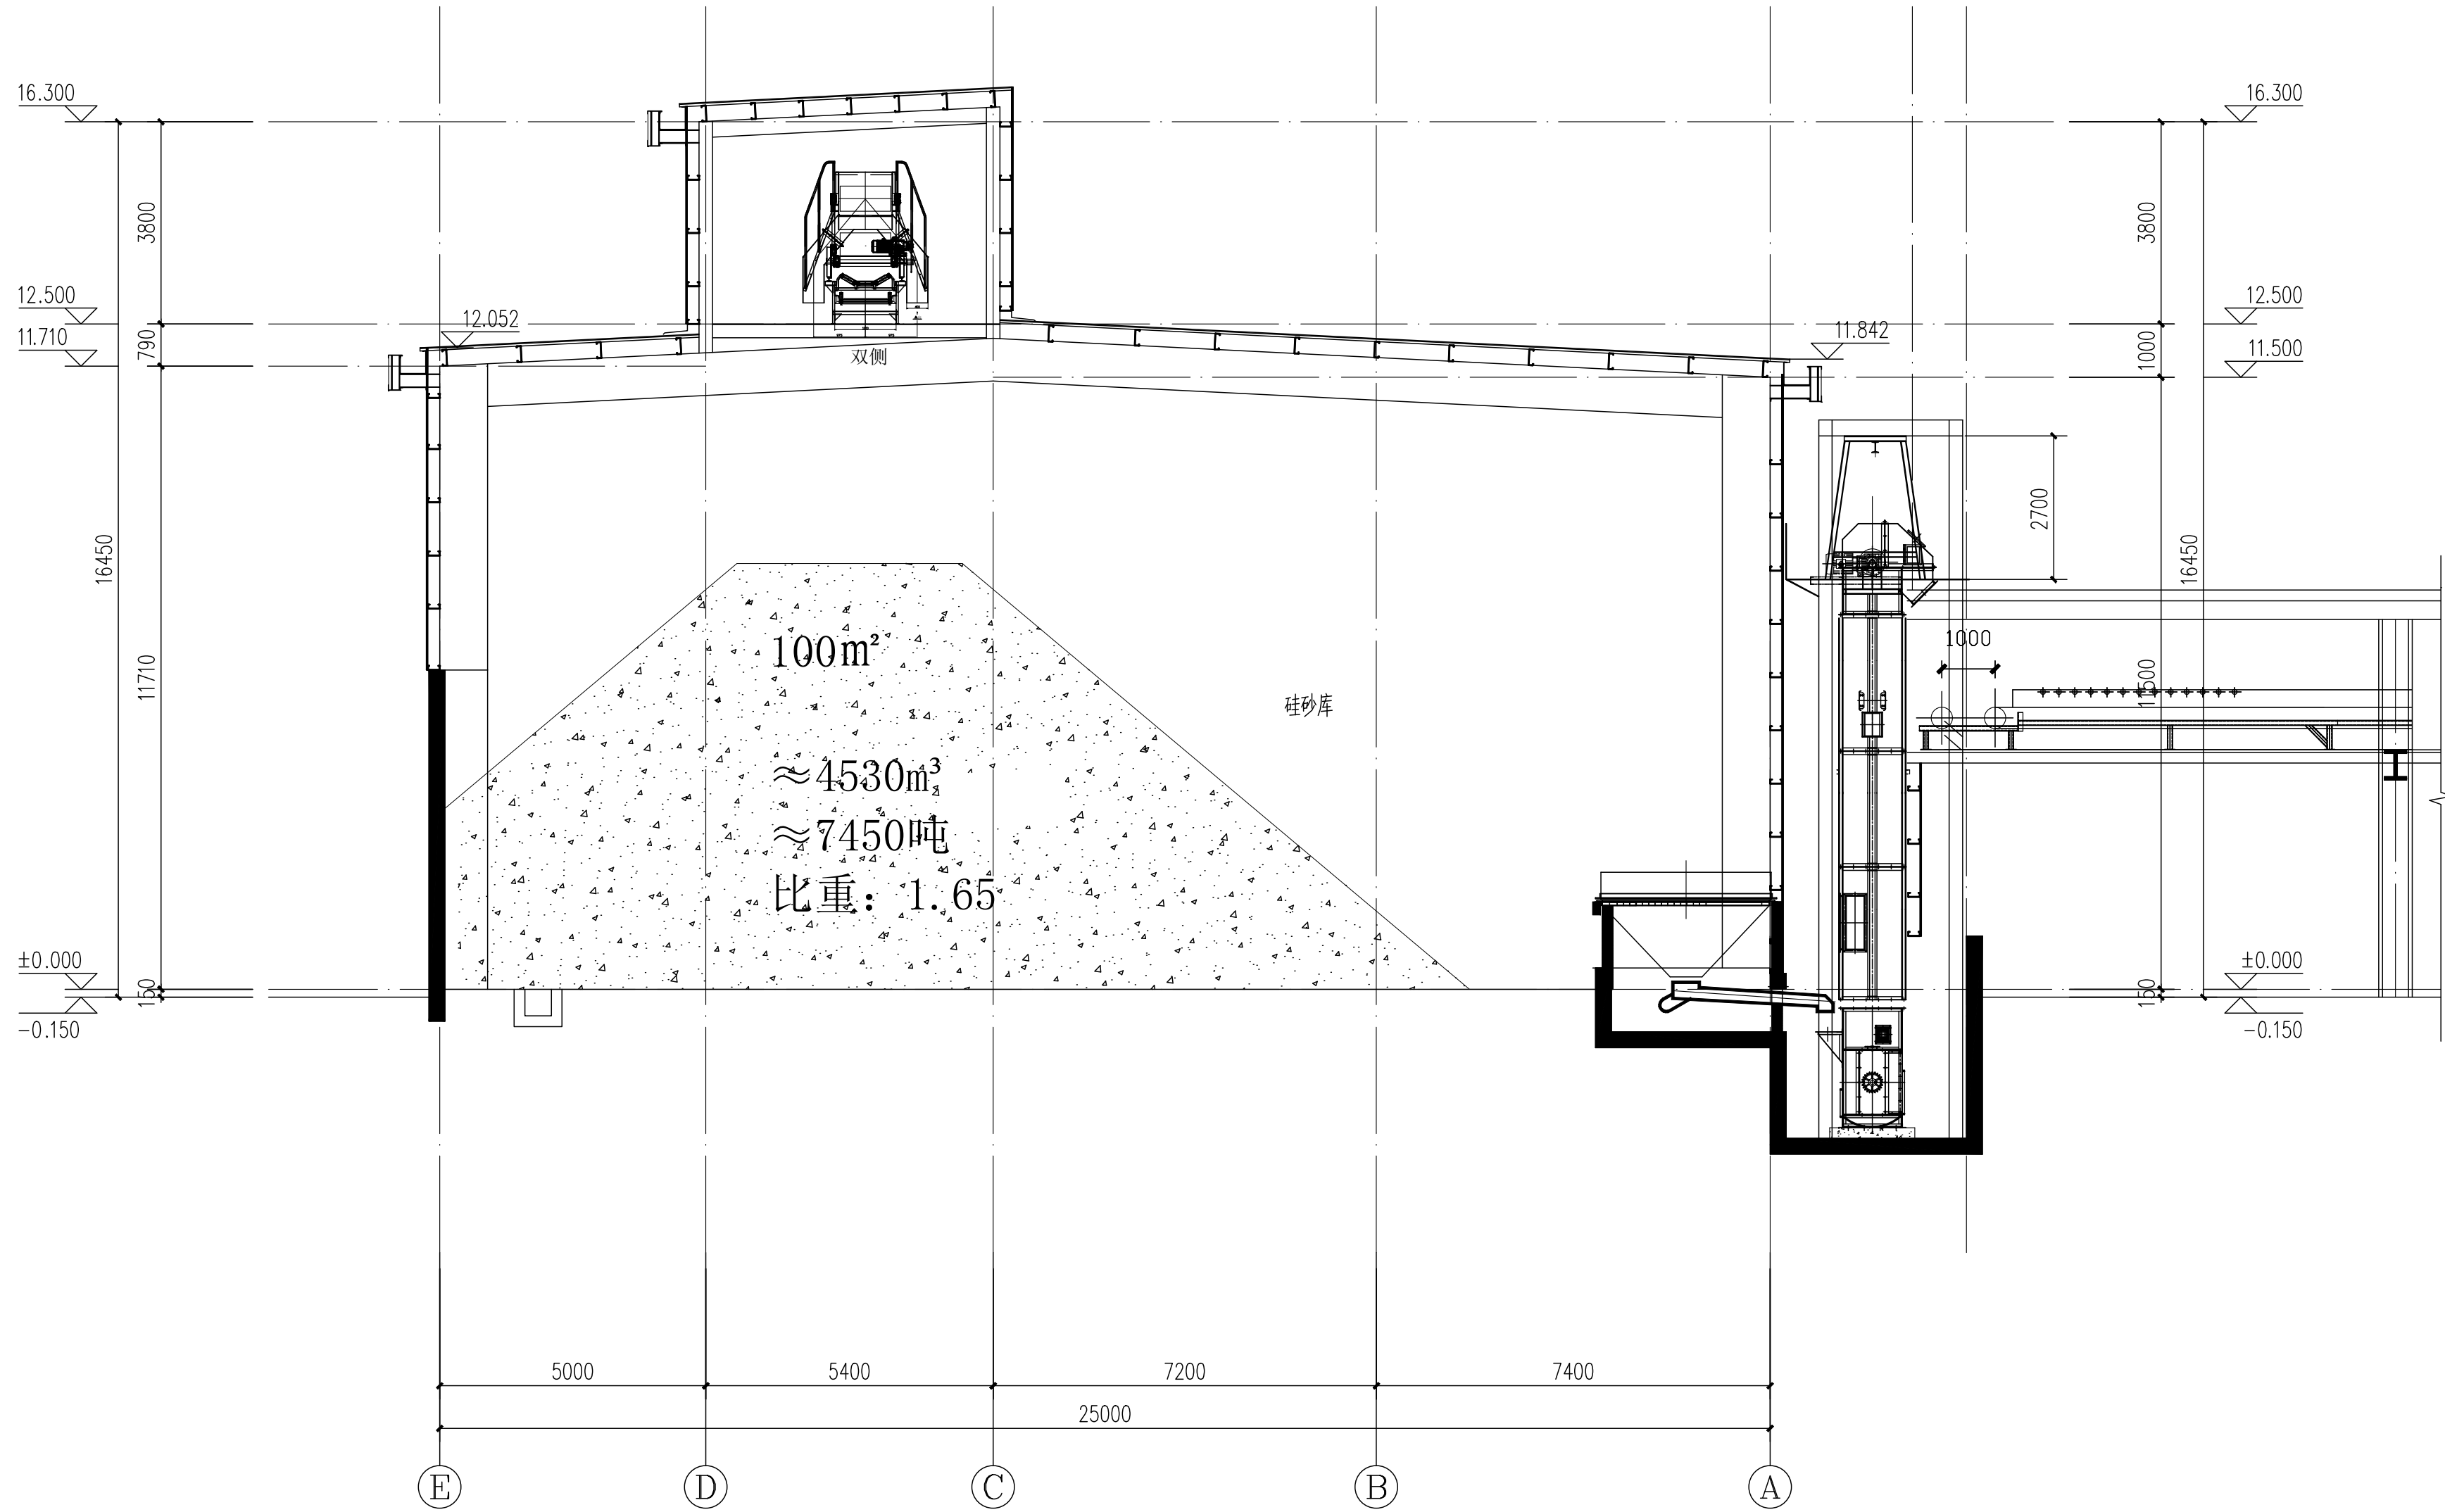

1-1剖面图 1:100

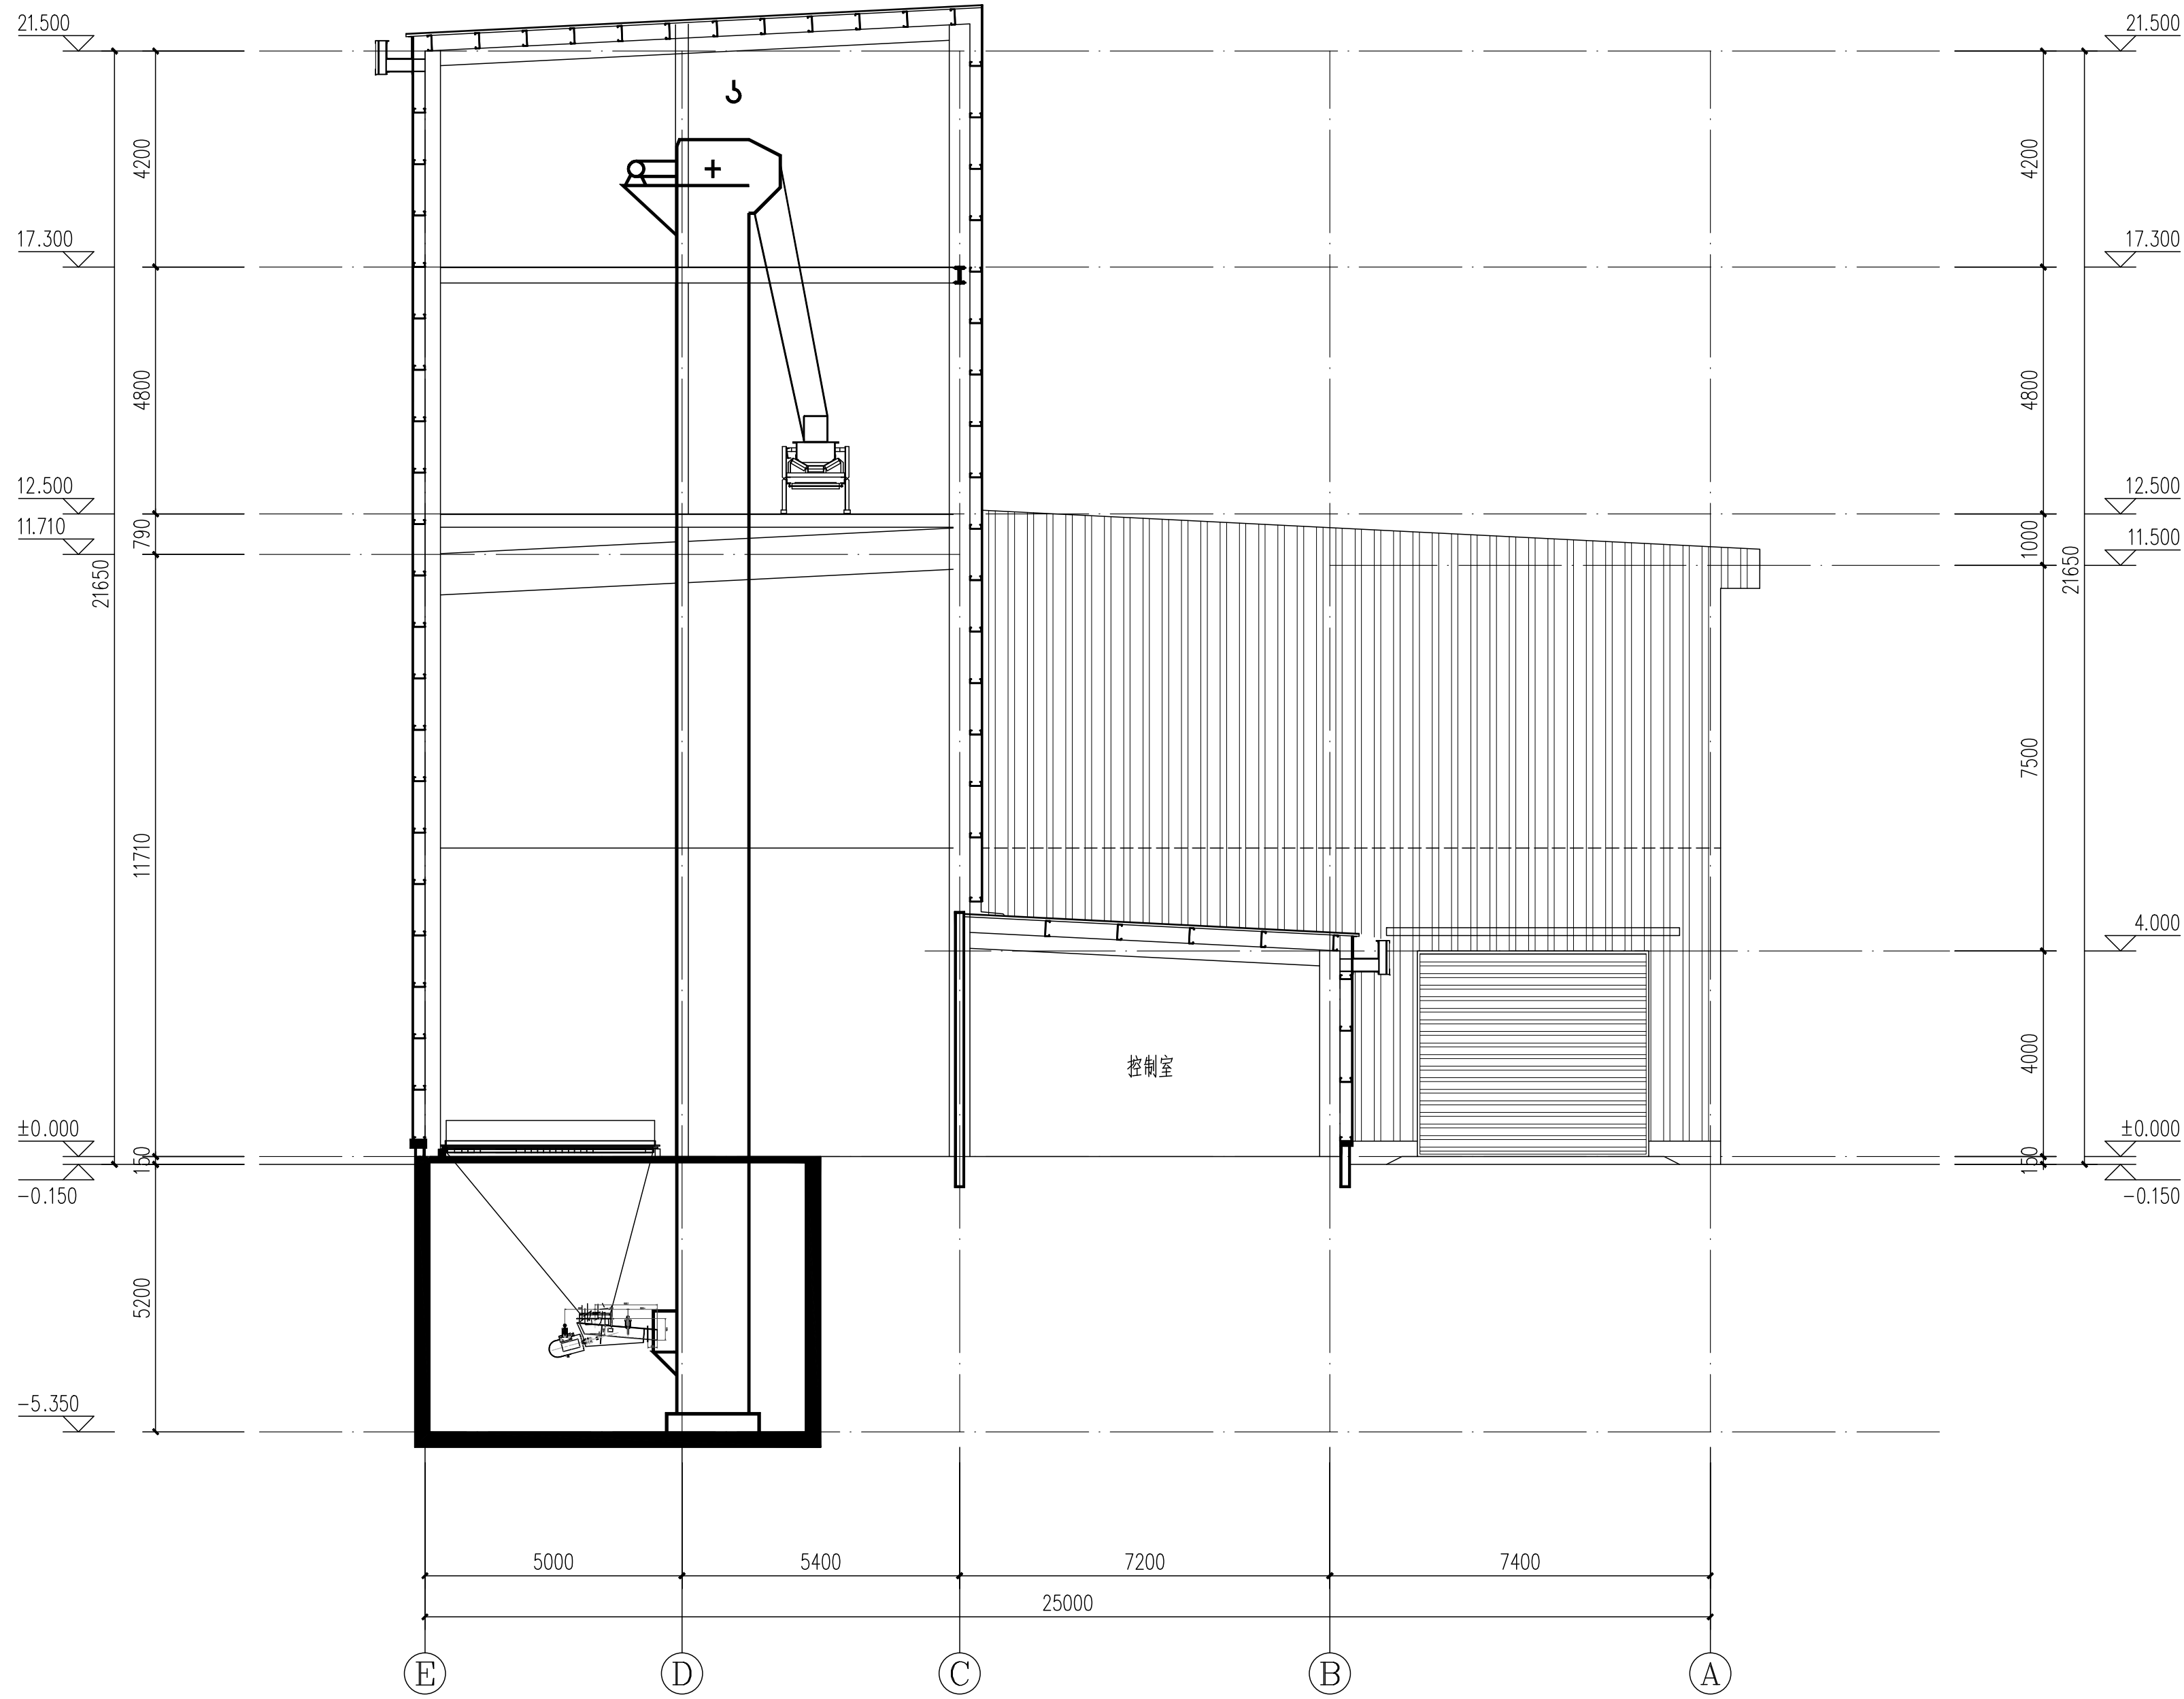

2-2剖面图 1:100

不得量取图纸尺寸施工。如有任何不事宜，请在施工前与设计师会商。本图设计内容未经设计师许可不得在其它地方使用！
DO NOT SCALE ANY DRAWINGS. THIS DRAWING IS THE PROPERTY OF THE DESIGNER. AND MAY NOT BE USED WITHOUT HIS PERMISSION. REPORT ANY DISCREPANCIES TO THE DESIGNER PRIOR TO PROCEEDING WITH WORK.

注 释:
NOTES:

注册章:
LICENSE STAMP

出图章:
PERMISSION STAMP



中国建材
南京玻璃纤维研究设计院有限公司
NANJING FIBERGLASS RESEARCH & DESIGN INSTITUTE CO., LTD.

设计证号: A132A16488
DESIGN CERTIFICATE NO.: A132A16488

职 责	实 名	签 字
DUTY	NAME	TYPED SIGNATURE
批 准		
APPROVED		
项目负责人		
PROJECT CHIEF		
专业负责人		
SPECIALIST CHIEF		
审 核		
EXAMINED BY		
校 对		
CHECKED BY		
设 计		
DESIGNED BY		

建设单位
CLIENT
清远南玻节能新材料有限公司

项目名称
PROJECT TITLE
一期年产7.8万吨超薄电子玻璃产线项目

子项名称
SUBITEM TITLE
硅砂均化库

图纸名称
DRAWING TITLE
1-1剖面图 2-2剖面图

设计阶段	方 案	项目编号	22611
PHASE		PROJECT NO.	
专 业	建 筑	子项编号	01
SPECIALITY		SUB-DIVISION	
比 例	1:100	图 号	建方-06
SCALE		DWG. NO.	
出图日期	2026. 07	版 本	01
DATE		REVISION	

中国南京江宁区彤天路99号
No. 99 Tongtian Road, Jiangning District, Nanjing, China
TEL: (025) 83139885 FAX: (025) 52413092
Web: www.fiberglasschina.com P.C.: 211106