


宗地图

单位：米

地址：佛冈县石角镇三八村
图幅号：F49H007178

权利人：王月好
宗地面积：62790.00 平方米

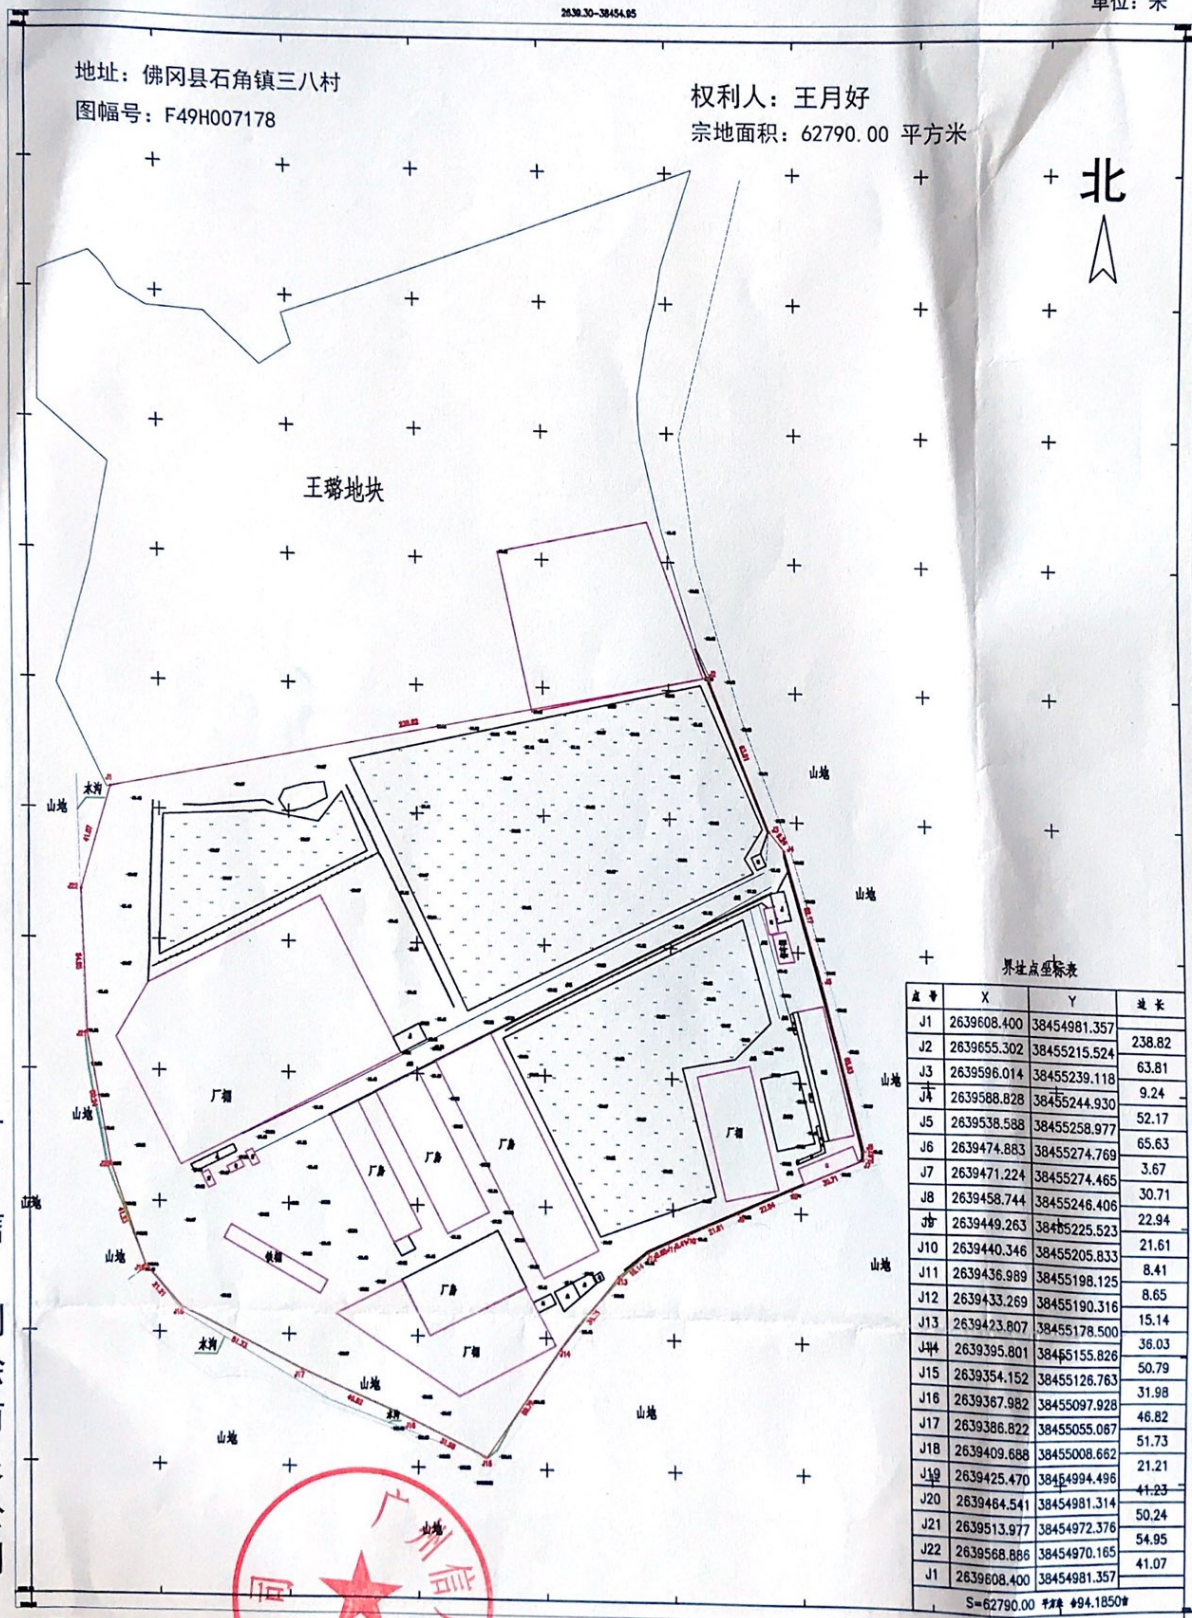

界址点坐标表


点号	X	Y	边长
J1	2639608.400	38454981.357	
J2	2639655.302	38455215.524	238.82
J3	2639596.014	38455239.118	63.81
J4	2639588.828	38455244.930	9.24
J5	2639538.588	38455258.977	52.17
J6	2639474.883	38455274.769	65.63
J7	2639471.224	38455274.465	3.67
J8	2639458.744	38455246.406	30.71
J9	2639449.263	38455225.523	22.94
J10	2639440.346	38455205.833	21.61
J11	2639436.989	38455198.125	8.41
J12	2639433.269	38455190.316	8.65
J13	2639423.807	38455178.500	15.14
J14	2639395.801	38455155.826	36.03
J15	2639354.152	38455126.763	50.79
J16	2639367.982	38455097.928	31.98
J17	2639386.822	38455055.087	46.82
J18	2639409.688	38455008.682	51.73
J19	2639425.470	38454994.496	21.21
J20	2639464.541	38454981.314	41.23
J21	2639513.977	38454972.376	50.24
J22	2639568.886	38454970.165	54.95
J1	2639608.400	38454981.357	41.07
S=62790.00 精度 #94.1850#			

广州信月测绘有限公司

绘图日期：2021年01月
2000国家大地坐标系
1985国家高程基准



1:500

 

测量员：郑伟东
绘图员：罗显飘
检查：冯桂洪